


PROTON STREET NORTH

GREY STREET N

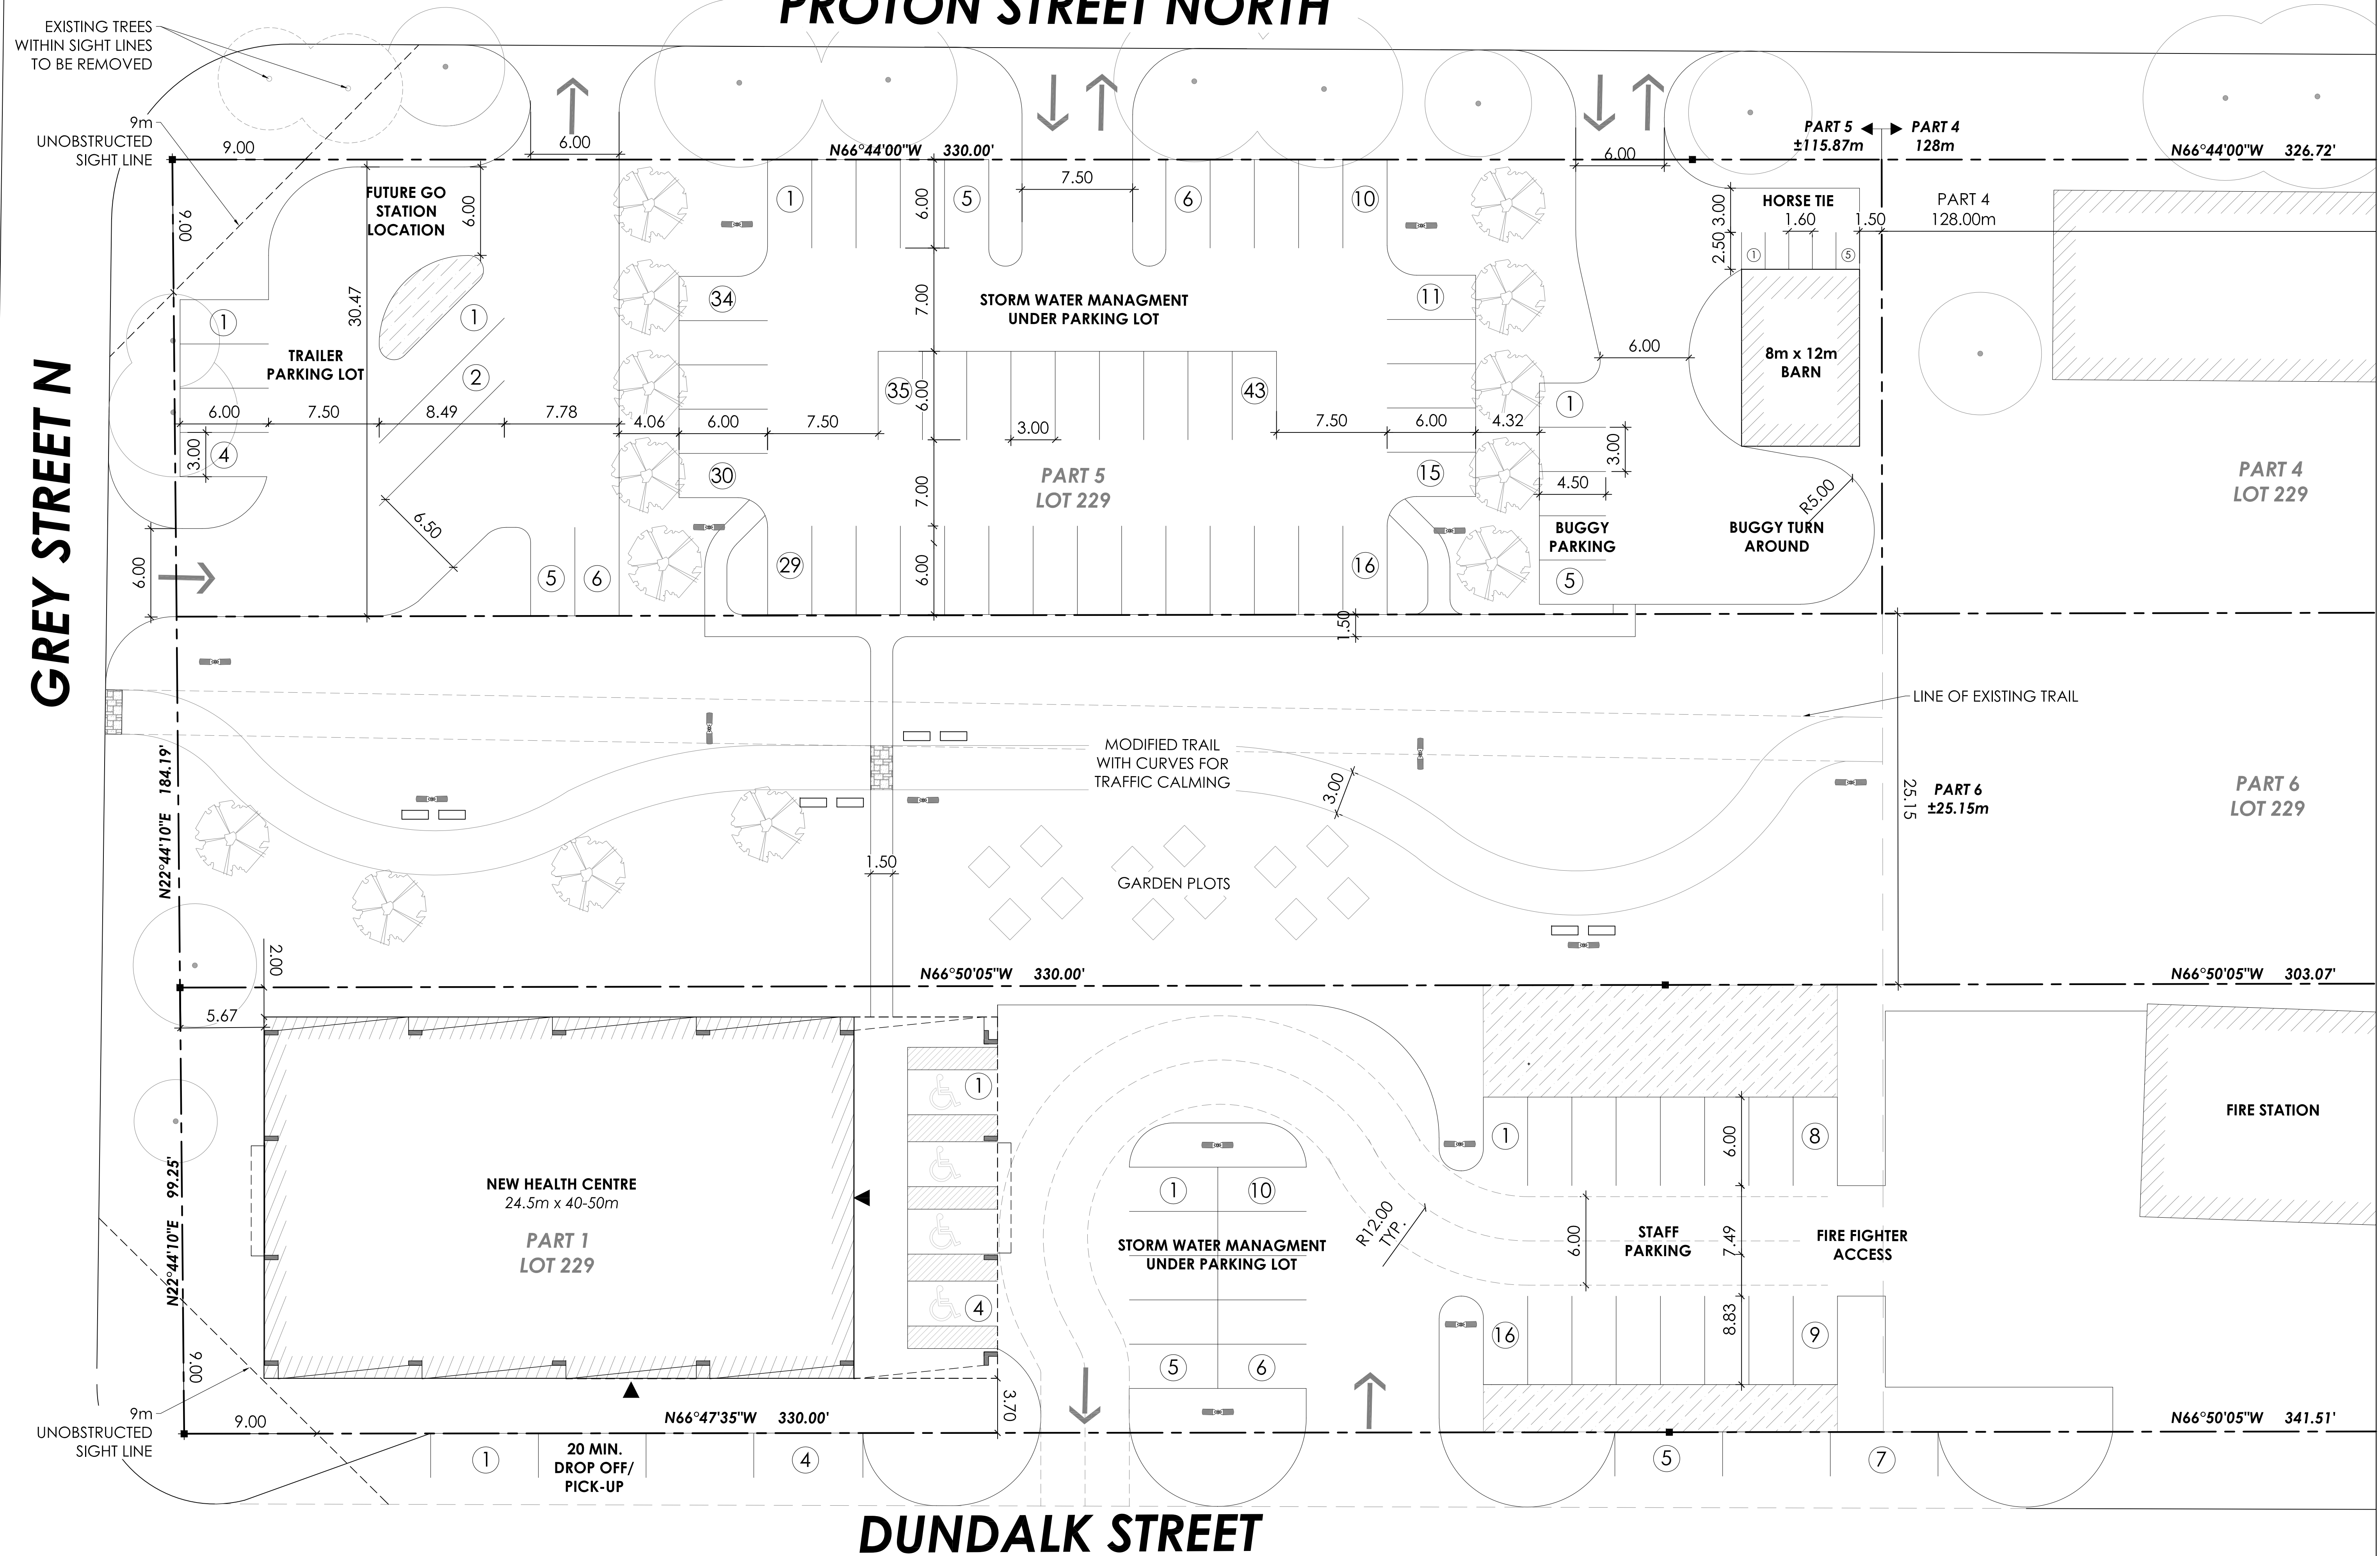

DUNDALK STREET

DRAWING NOTES: 1. This drawing is the exclusive property of Lloyd Hunt, Architect and the reproduction of any part without prior written consent of this office is strictly prohibited. 2. The contractor shall verify all dimensions, levels, and datums on site and report any discrepancies or omissions to this office prior to construction. 3. This drawing is to be read and understood in conjunction with all other plans and documents applicable to this project. 4. Do not scale the drawings.	NO. ISSUE / REVISION	DATE	KEY PLAN:	TRUE NORTH:	PARKING SUMMARY <table><thead><tr><th>PARKING DESIGNATION</th><th>NUMBER OF PARKING SPACES</th></tr></thead><tbody><tr><td>PUBLIC PARKING LOT</td><td>43 SPACES</td></tr><tr><td>TRAILER PARKING LOT</td><td>6 SPACES</td></tr><tr><td>BUGGY PARKING LOT</td><td>5 SPACES</td></tr><tr><td>STAFF PARKING LOT</td><td>26 SPACES</td></tr><tr><td>ROAD SIDE PARKING</td><td>7 SPACES</td></tr><tr><td>BARRIER FREE PARKING</td><td>4 SPACES</td></tr><tr><td>TOTAL: 91 SPACES</td><td></td></tr></tbody></table>	PARKING DESIGNATION	NUMBER OF PARKING SPACES	PUBLIC PARKING LOT	43 SPACES	TRAILER PARKING LOT	6 SPACES	BUGGY PARKING LOT	5 SPACES	STAFF PARKING LOT	26 SPACES	ROAD SIDE PARKING	7 SPACES	BARRIER FREE PARKING	4 SPACES	TOTAL: 91 SPACES		LLOYD HUNT ARCHITECT 21 station street GLEN HURON ontario L0M 1L0 705 466 3111	Client: DUNDALK COMMUNITY HEALTH CENTRE PROTON STREET DUNDALK, Ontario	Drawing Title SITE PLAN <table><tr><td> Drawn By E.B. </td><td> Checked By L.H. </td><td> Drawing No. SP-01 </td></tr><tr><td> Scale: 1:200 </td><td> Project No. 20-587 </td><td></td></tr></table>	Drawn By E.B.	Checked By L.H.	Drawing No. SP-01	Scale: 1:200	Project No. 20-587	
	PARKING DESIGNATION	NUMBER OF PARKING SPACES																												
	PUBLIC PARKING LOT	43 SPACES																												
	TRAILER PARKING LOT	6 SPACES																												
	BUGGY PARKING LOT	5 SPACES																												
	STAFF PARKING LOT	26 SPACES																												
	ROAD SIDE PARKING	7 SPACES																												
	BARRIER FREE PARKING	4 SPACES																												
	TOTAL: 91 SPACES																													
	Drawn By E.B.	Checked By L.H.	Drawing No. SP-01																											
Scale: 1:200	Project No. 20-587																													
	1 PRELIMINARY SITE PLAN 'SCHEME A'	20.04.20																												
	2 PRELIMINARY SITE PLAN 'SCHEME B'	20.04.27																												
	3 UPDATED WITH LEGAL INFORMATION	20.05.01																												
	4 SITE PLAN REVISIONS	20.06.18																												
	5 SITE PLAN REVISIONS	20.06.22																												