


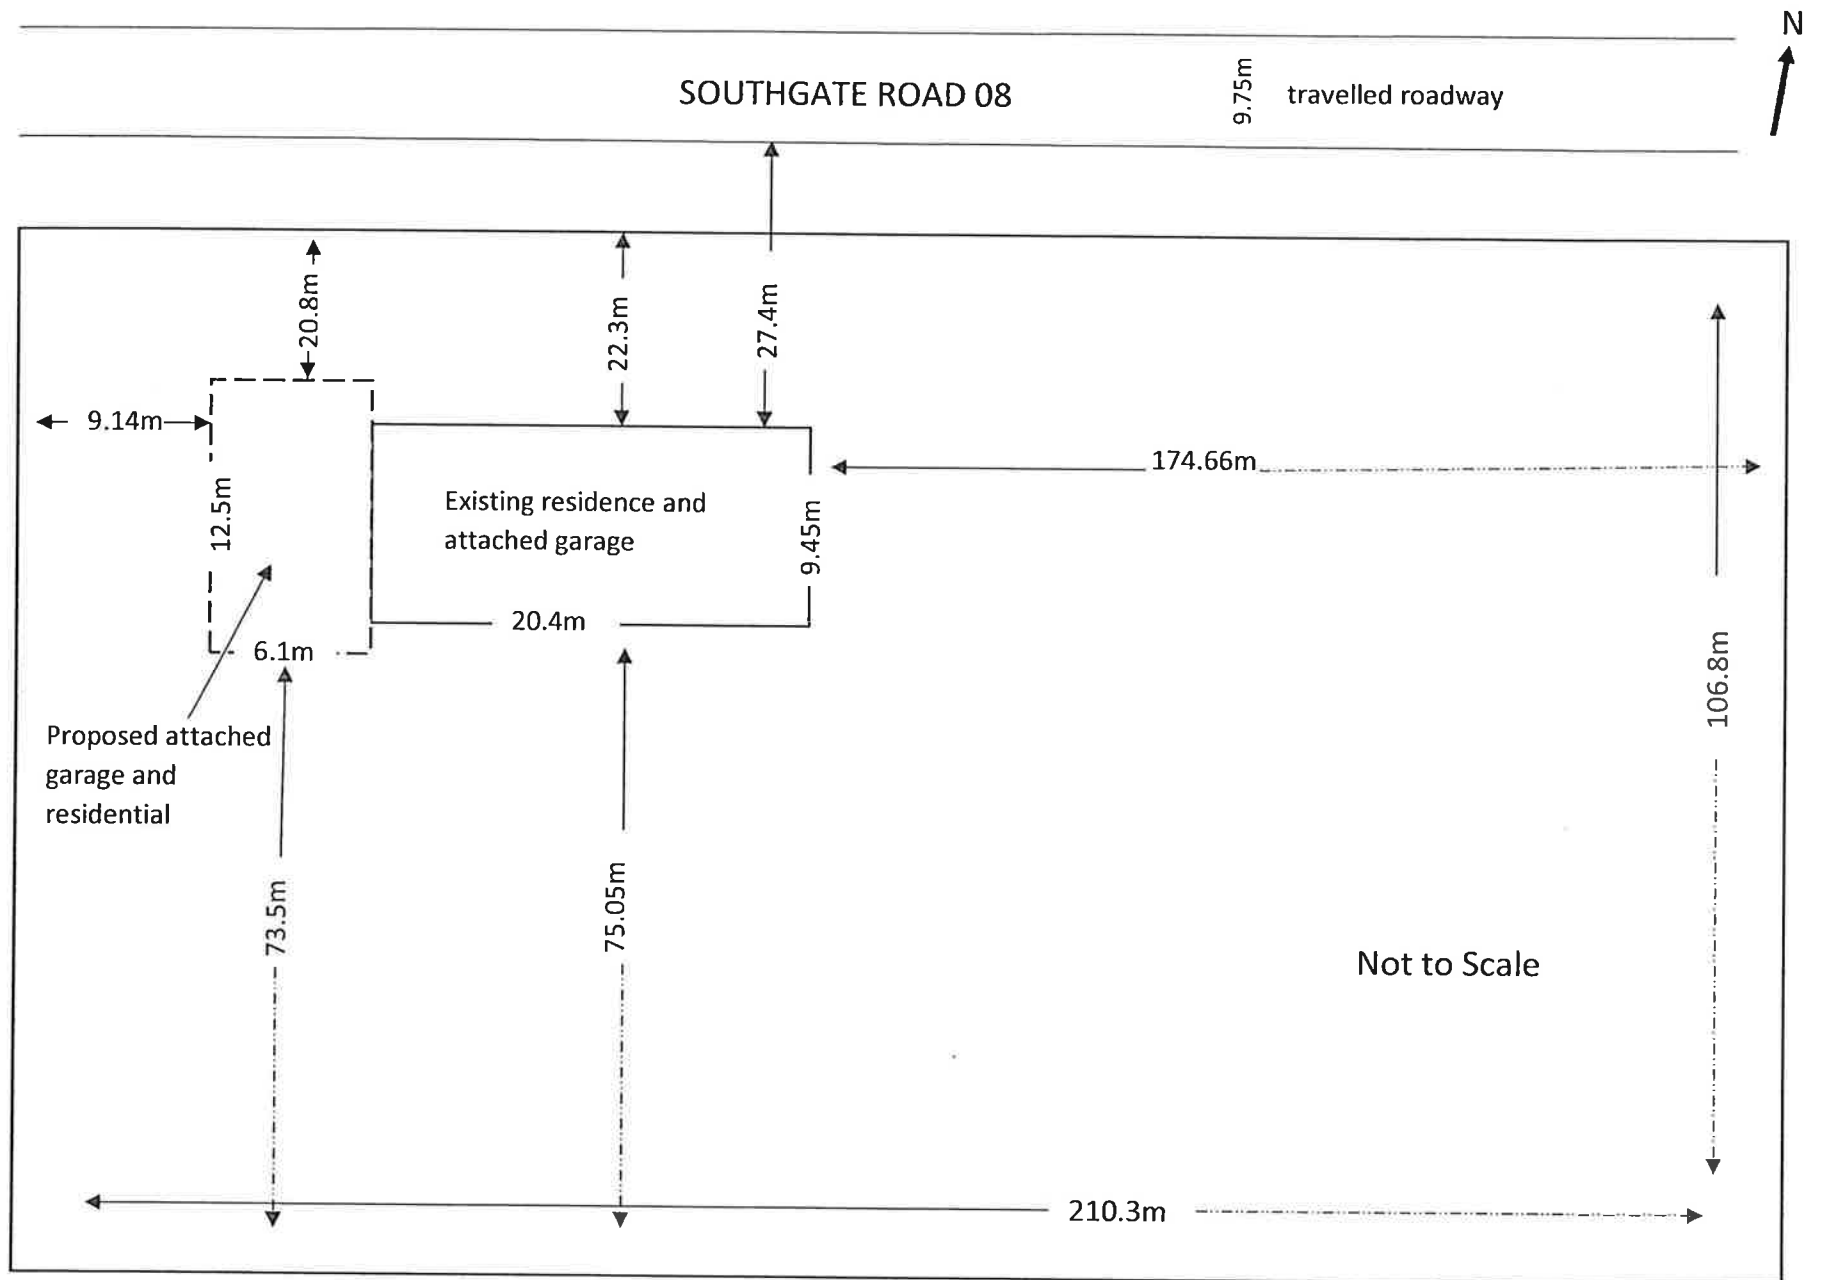

Martin, Gerald & Brenda



GERALD & BRENDA MARTIN

HOUSE & GARAGE ADDITION



DRAWING SCHEDULE	
INDEX OF DRAWINGS	PAGE #
COVER PG. & SITE	
COVER PAGE	A1.1
PLAN PAGES	
FOUNDATION PLAN	A2.1
MAIN FLOOR PLAN	A2.2
ELEVATIONS	
N&W ELEVATIONS	A3.1
S&E ELEVATIONS	A3.2
SECTION & DETAIL	
SECTIONS	A4.1

These documents are instruments of service and are the property of Star Blueprints Inc. They may not be reproduced, altered or used without the expressed written consent of Star Blueprints Inc.



444/11 Gough Road, RR 2 Clarks, Ontario
M9G 1X9 Phone: 1-877-366-4650

DESIGNER INFORMATION:
I review and take responsibility for the design work on behalf of Star Blueprints Inc. I am qualified and the firm is registered in the appropriate classes.

Peter Dyck BCIN 103800

THESE DOCUMENTS SONT DES INSTRUMENTS DE SERVICE ET SONT LA PROPRIETE DE STAR BLUEPRINTS INC. ILS NE DOIVENT PAS ETRE REPRODUITS, MODIFIES NI UTILISES SANS LE CONSENTEMENT ECRIT DE STAR BLUEPRINTS INC.

Star Blueprints Inc. est une entreprise de service et est la propriete de Star Blueprints Inc. Ils ne peuvent pas etre reproduits, modifies ni utilises sans le consentement ecrit de Star Blueprints Inc.

REVISION SCHEDULE	
DATE	DESCRIPTION
DATE	REVISION FOR CLIENT REVIEW

ALL CONSTRUCTION IS TO CONFORM TO THE ONTARIO BUILDING CODE, LATEST EDITION.

GERALD & BRENDA MARTIN

1438 SQ. FT.


HOUSE ADDITION

084104 CONC. 8
MOUNT FOREST, ON

COVER PAGE

DATE	As Noted
DATE	July 9, 2020
DESIGNED BY	M. FREY
REVISION #	2250

A1.1

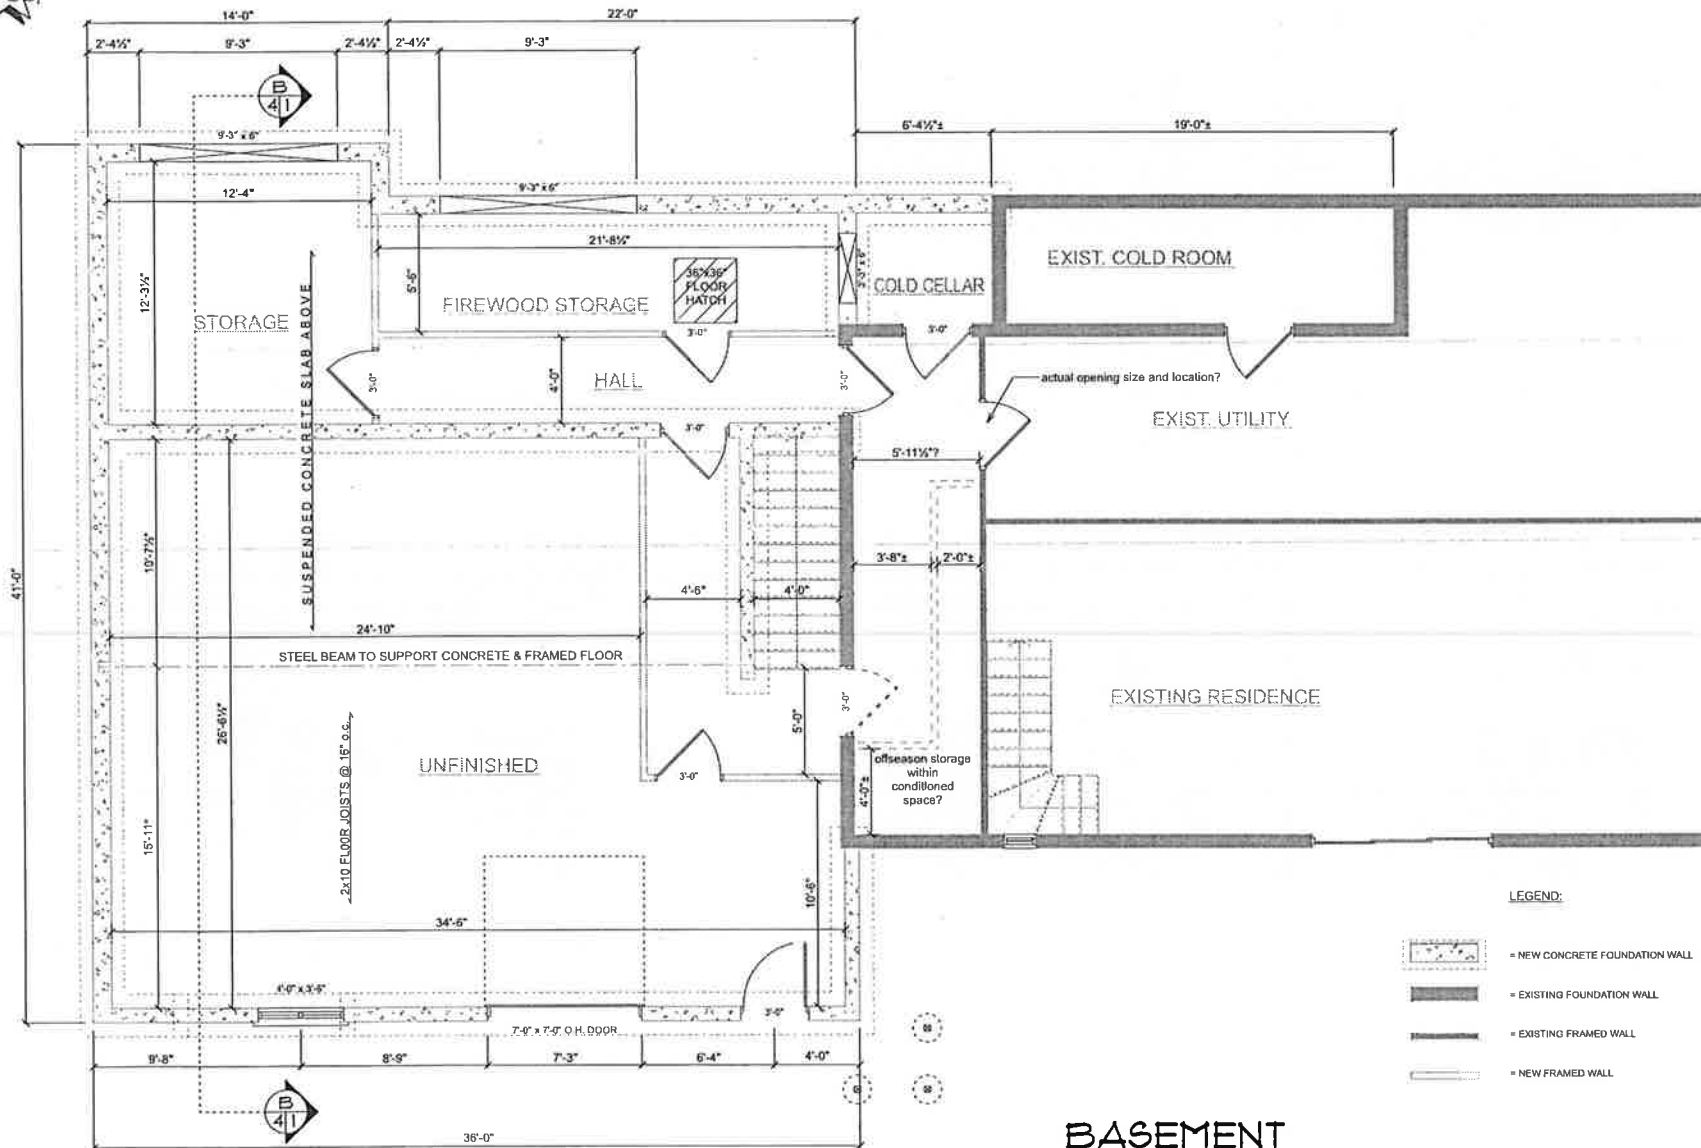

BASEMENT

SCALE: 3/16" = 1'-0"

LEGEND:

- = NEW CONCRETE FOUNDATION WALL
- = EXISTING FOUNDATION WALL
- = EXISTING FRAMED WALL
- = NEW FRAMED WALL

These drawings are the property of Star Blueprints Inc. They may not be reproduced, altered or issued without the expressed written consent of Star Blueprints Inc.



6463 Cough Road, R.F. 3, Cumby, Ontario
M0C 1X0 Phone: (887) 366-6550

DESIGNER INFORMATION:

I review and take responsibility for the design work on behalf of Star Blueprints Inc. I am qualified and the firm is registered in the appropriate classes.

Peter Dyck BCIN 103605



REVISION SCHEDULE	
DATE	REVISION

ALL CONSTRUCTION IS TO CONFORM TO THE ONTARIO BUILDING CODE LATEST EDITION

GERALD & BRENDA
MARTIN

1438 SQ. FT.
HOUSE ADDITION

084104 CONC. 8
MOUNT FOREST, ON

FOUNDATION PLAN

SCALE	3/16" = 1'-0"
DATE	July 8, 2020
PROJECT	M. F. REV
PROJECT #	2255

A2.1



CROSS SECTION B

SCALE: 1/4" = 1'-0"

These documents are unregistered copies and are the property of Star Blueprints Inc. They may not be reproduced, altered or used without the expressed written consent of Star Blueprints Inc.



44511 Cough Road, RR 2 Guelph, Ontario
N0G 1X0 Phone: 1-877-366-4630

DESIGNER INFORMATION

I review and take responsibility for the design work on behalf of Star Blueprints Inc. I am qualified and the firm is registered in the appropriate classes.

Peter Dyck BCIN 103800

THESE DOCUMENTS ARE UNREGISTERED COPIES AND ARE THE PROPERTY OF STAR BLUEPRINTS INC. THEY MAY NOT BE REPRODUCED, ALTERED OR USED WITHOUT THE EXPRESSED WRITTEN CONSENT OF STAR BLUEPRINTS INC.

REVISION SCHEDULE	
DATE	REVISION
2020-07-08	ISSUED FOR PERMIT REVIEW

ALL CONSTRUCTION IS TO CONFORM TO THE ONTARIO BUILDING CODE, LATEST EDITION

GERALD & BRENDA MARTIN

PROJECT 0017

1438 SQ. FT.
HOUSE ADDITION

084104 CONC. 8
MOUNT FOREST, ON


SECTIONS

Scale	1/4" = 1'-0"
Date	July 8, 2020
Drawn by	AL PREY
Project #	2252

A4.1



SOUTH ELEVATION
SCALE: 1/8" = 1'-0"

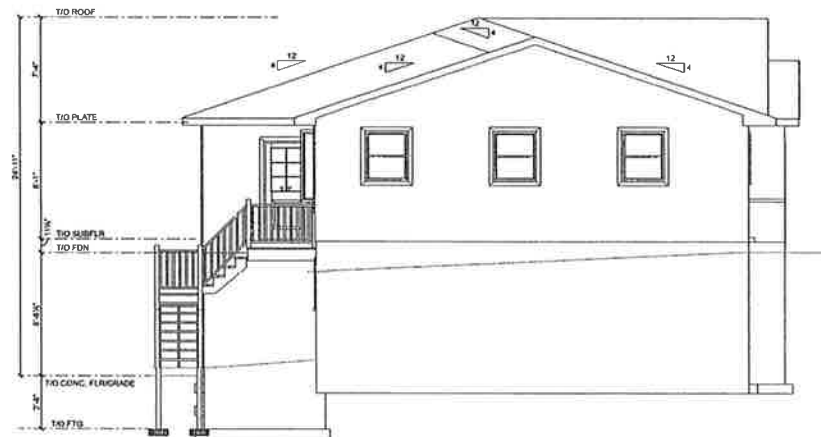

EAST ELEVATION
SCALE: 1/8" = 1'-0"

These documents are instruments of service and are the property of Star Blueprints Inc. They may not be reproduced, stored in a retrieval system, or transmitted in any form or by any means, without the expressed written consent of Star Blueprints Inc.



44431 Cough Road, R.R. 3 Orono, Ontario
N0G 1X0 Phone: 1-877-306-4620

DESIGNER INFORMATION:
I review and take responsibility for the design work on behalf of Star Blueprints Inc. I am qualified and the firm is registered in the appropriate classes.
Peter Dyck BGIN 103800

REVISION SCHEDULE	
NO.	DESCRIPTION
1	ISSUED FOR PERMIT
2	ISSUED FOR CONSTRUCTION
3	
4	
5	
6	
7	
8	
9	
10	

ALL CONSTRUCTION IS TO CONFORM TO THE ONTARIO BUILDING CODE, LATEST EDITION


GERALD & BRENDA
MARTIN

1438 SQ' FT.
HOUSE ADDITION
084104 CONC. 8
MOUNT FOREST, ON

S&E ELEVATIONS

DATE	BY
1/8" = 1'-0"	
July 9, 2020	
Drawn by	M. FREY
Checked by	
2020	

A3.2

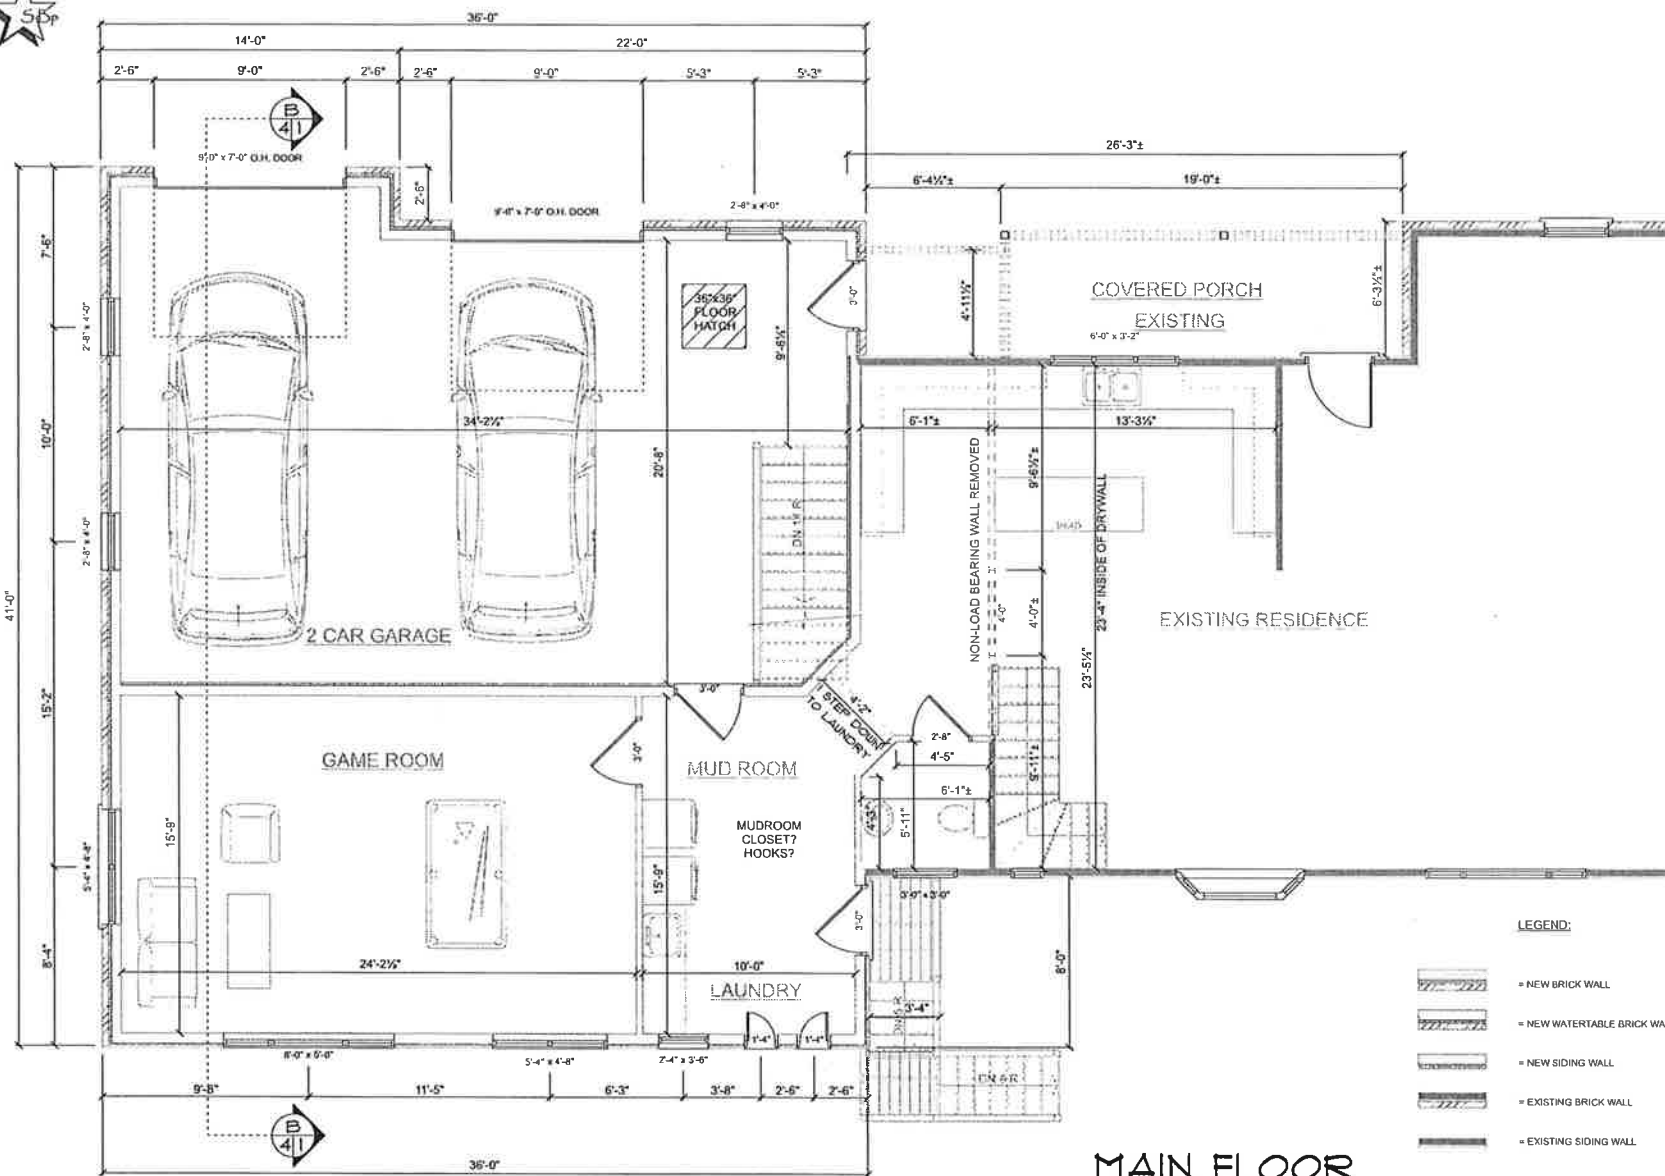

MAIN FLOOR

SCALE: 3/16" = 1'-0"

These documents are drawings of a building and are the property of Star Blueprints Inc. They may not be reproduced, altered or used without the expressed written consent of Star Blueprints Inc.



4401 Gough Road, R.R. 2, Guelph, Ontario
N1G 1X0 Phone: 1-877-355-4637

DESIGNER INFORMATION:

I review and take responsibility for the design work on behalf of Star Blueprints Inc. I am qualified and the firm is registered in the appropriate classes.

Project Dwg. B/C/N 102800



REVISION SCHEDULE	
DATE	REVISION
APR 1, 2010	REVISION FOR CLIENT REVIEW

ALL CONSTRUCTION IS TO CONFORM TO THE ONTARIO BUILDING CODE, LATEST EDITION.

GERALD & BRENDA
MARTIN


1438 SQ. FT.
HOUSE ADDITION

084104 CONC. 8
MOUNT FOREST, ON

MAIN FLOOR PLAN

DATE	3/16" = 1'-0"	SCALE
DATE	July 18, 2020	
DESIGNED BY	M. FREY	
CHECKED BY		

A2.2

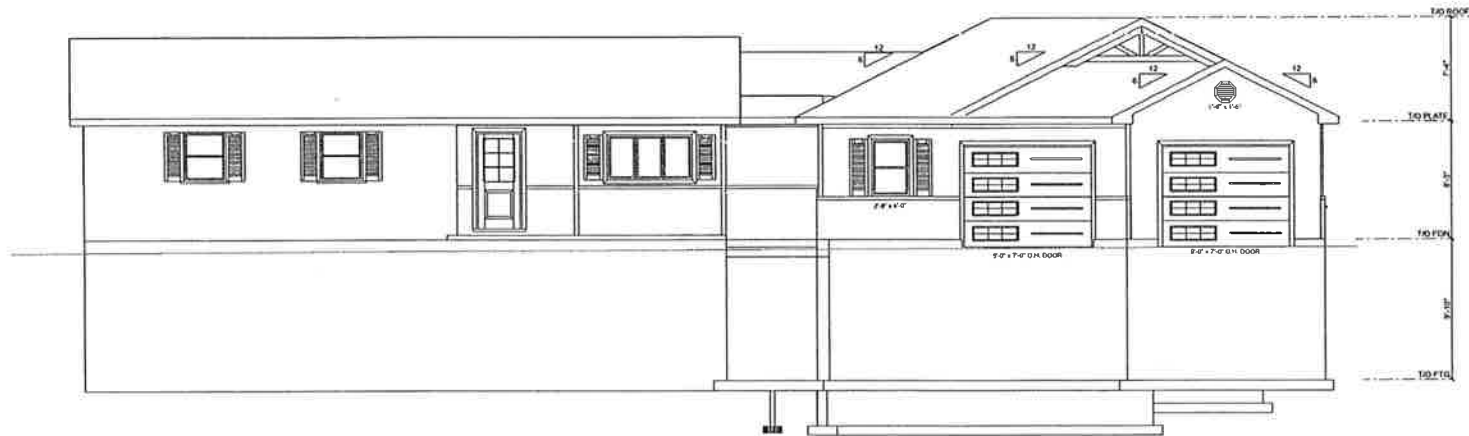

NORTH ELEVATION

SCALE: 1/8" = 1'-0"



WEST ELEVATION

SCALE: 1/8" = 1'-0"

These drawings are instruments of service, and are the property of Star Blueprints Inc. They may not be reproduced, altered or used without the expressed written consent of Star Blueprints Inc.



44031 Cough Road, RR 2, Currie, Ontario
N0G 1X0 Phone: 1-877-368-4638

DESIGNER INFORMATION:
I review and take responsibility for the design work on behalf of Star Blueprints Inc. I am certified and the firm is registered in the appropriate classes.

Peter Dyck BCIN 102800

THESE DRAWINGS HAVE BEEN PREPARED BY A PROFESSIONAL ENGINEER OR ARCHITECT IN ACCORDANCE WITH THE REQUIREMENTS OF THE ENGINEERING COUNCIL OF ONTARIO (E.C.O.)

REVISION SCHEDULE	
NO.	DESCRIPTION
1	ISSUED FOR PERMIT
2	
3	
4	
5	

ALL CONSTRUCTION IS TO CONFORM TO THE ONTARIO BUILDING CODE, LATEST EDITION

GERALD & BRENDA
MARTIN

1438 SQ. FT.

HOUSE ADDITION

084104 CONC. 8
MOUNT FOREST, ON

N&W ELEVATIONS

DATE	1/8" = 1'-0"
DATE	July 5, 2020
DESIGNED BY	M. FREY
PROJECT #	2252

A3.1