


GREY STREET N

PROTON STREET NORTH

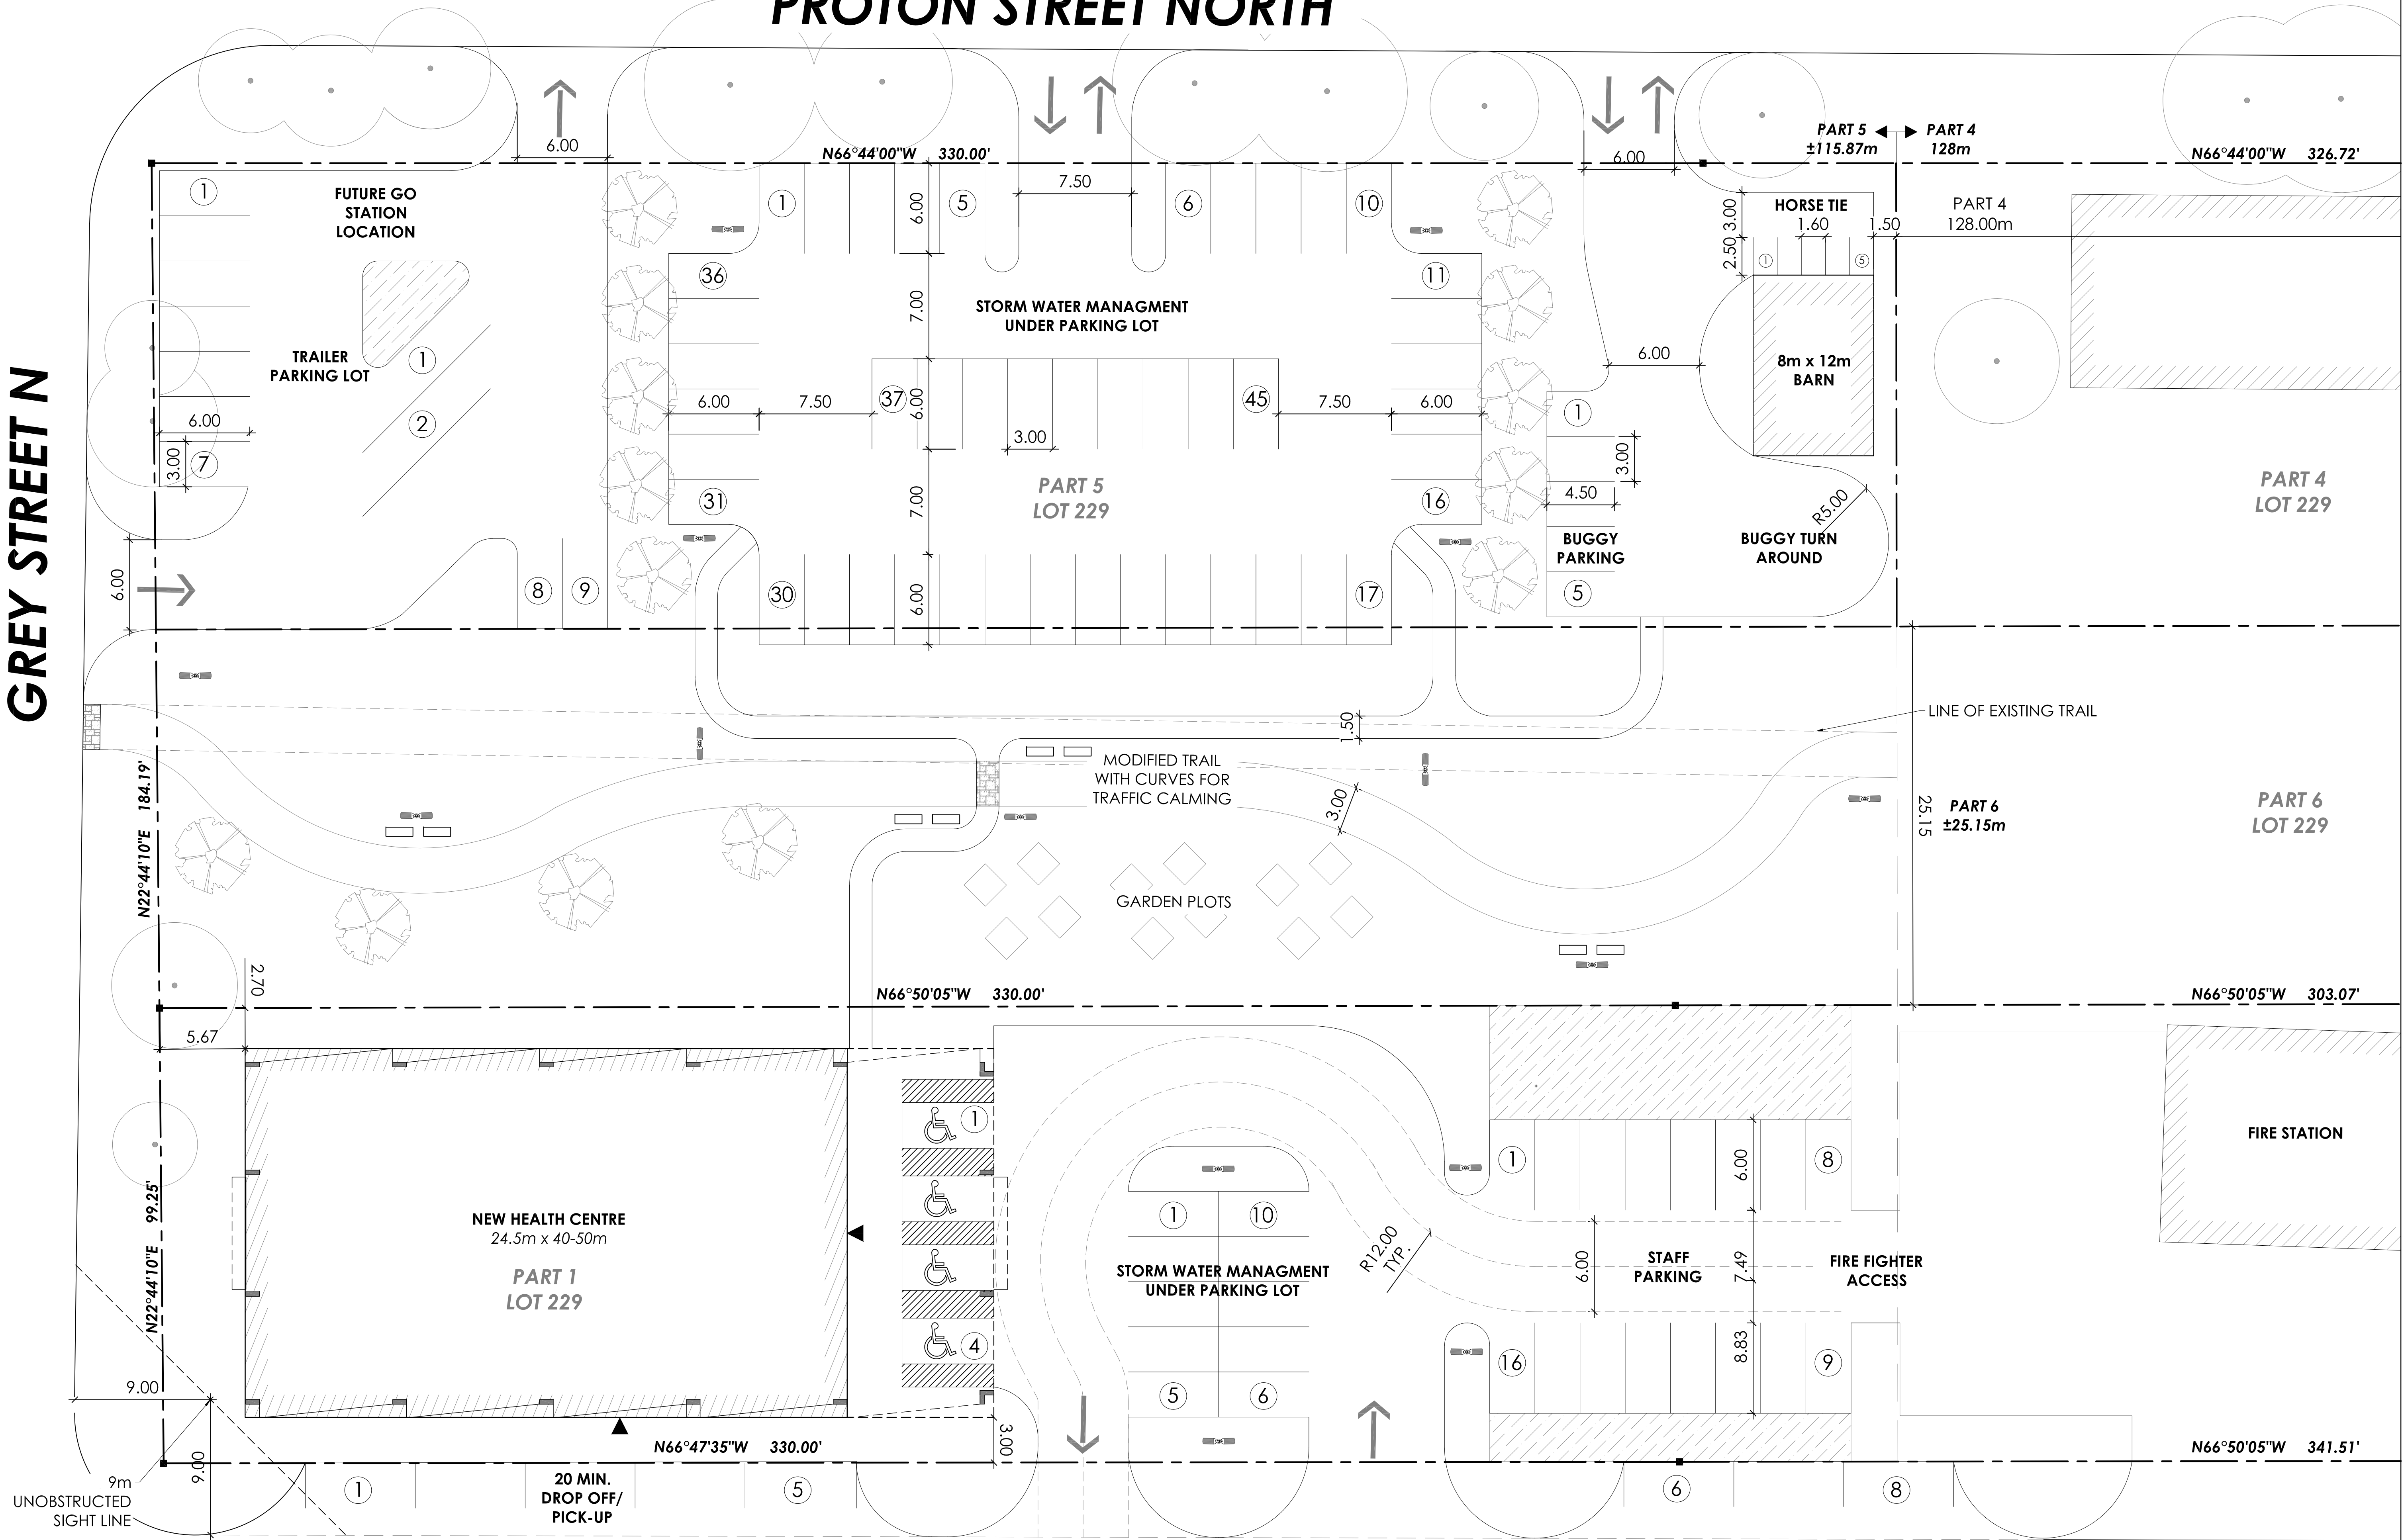


DRAWING NOTES:


1. This drawing is the exclusive property of Lloyd Hunt, Architect and the reproduction of any part without prior written consent of this office is strictly prohibited.
2. The contractor shall verify all dimensions, levels, and datums on site and report any discrepancies or omissions to this office prior to construction.
3. This drawing is to be read and understood in conjunction with all other plans and documents applicable to this project.
4. Do not scale the drawings.

NO.	ISSUE / REVISION	DATE
1	PRELIMINARY SITE PLAN "SCHEME A"	20.04.20
2	PRELIMINARY SITE PLAN "SCHEME B"	20.04.27
3	UPDATED WITH LEGAL INFORMATION	20.05.01
4	SITE PLAN REVISIONS	20.05.11

KEY PLAN:

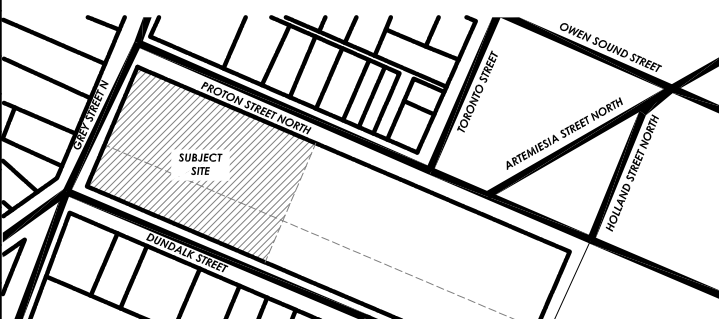

TRUE NORTH:

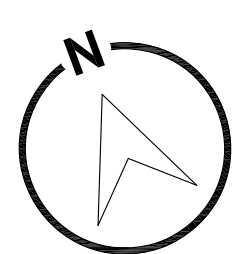

PARKING SUMMARY

PARKING DESIGNATION	NUMBER OF PARKING SPACES
PUBLIC PARKING LOT	45 SPACES
TRAILER PARKING LOT	9 SPACES
BUGGY PARKING LOT	5 SPACES
STAFF PARKING LOT	26 SPACES
ROAD SIDE PARKING	8 SPACES
BARRIER FREE PARKING	4 SPACES
TOTAL: 97 SPACES	



LLOYD HUNT
ARCHITECT
21 station street
GLENHURON ontario L0M 1L0
705 466 3111

DUNDALK COMMUNITY HEALTH CENTRE
PROTON STREET
DUNDALK, Ontario

SITE PLAN		
Drawn By E.B.	Checked By L.H.	Drawing No. SP-01
Scale 1:200	Project No. 20.587	