


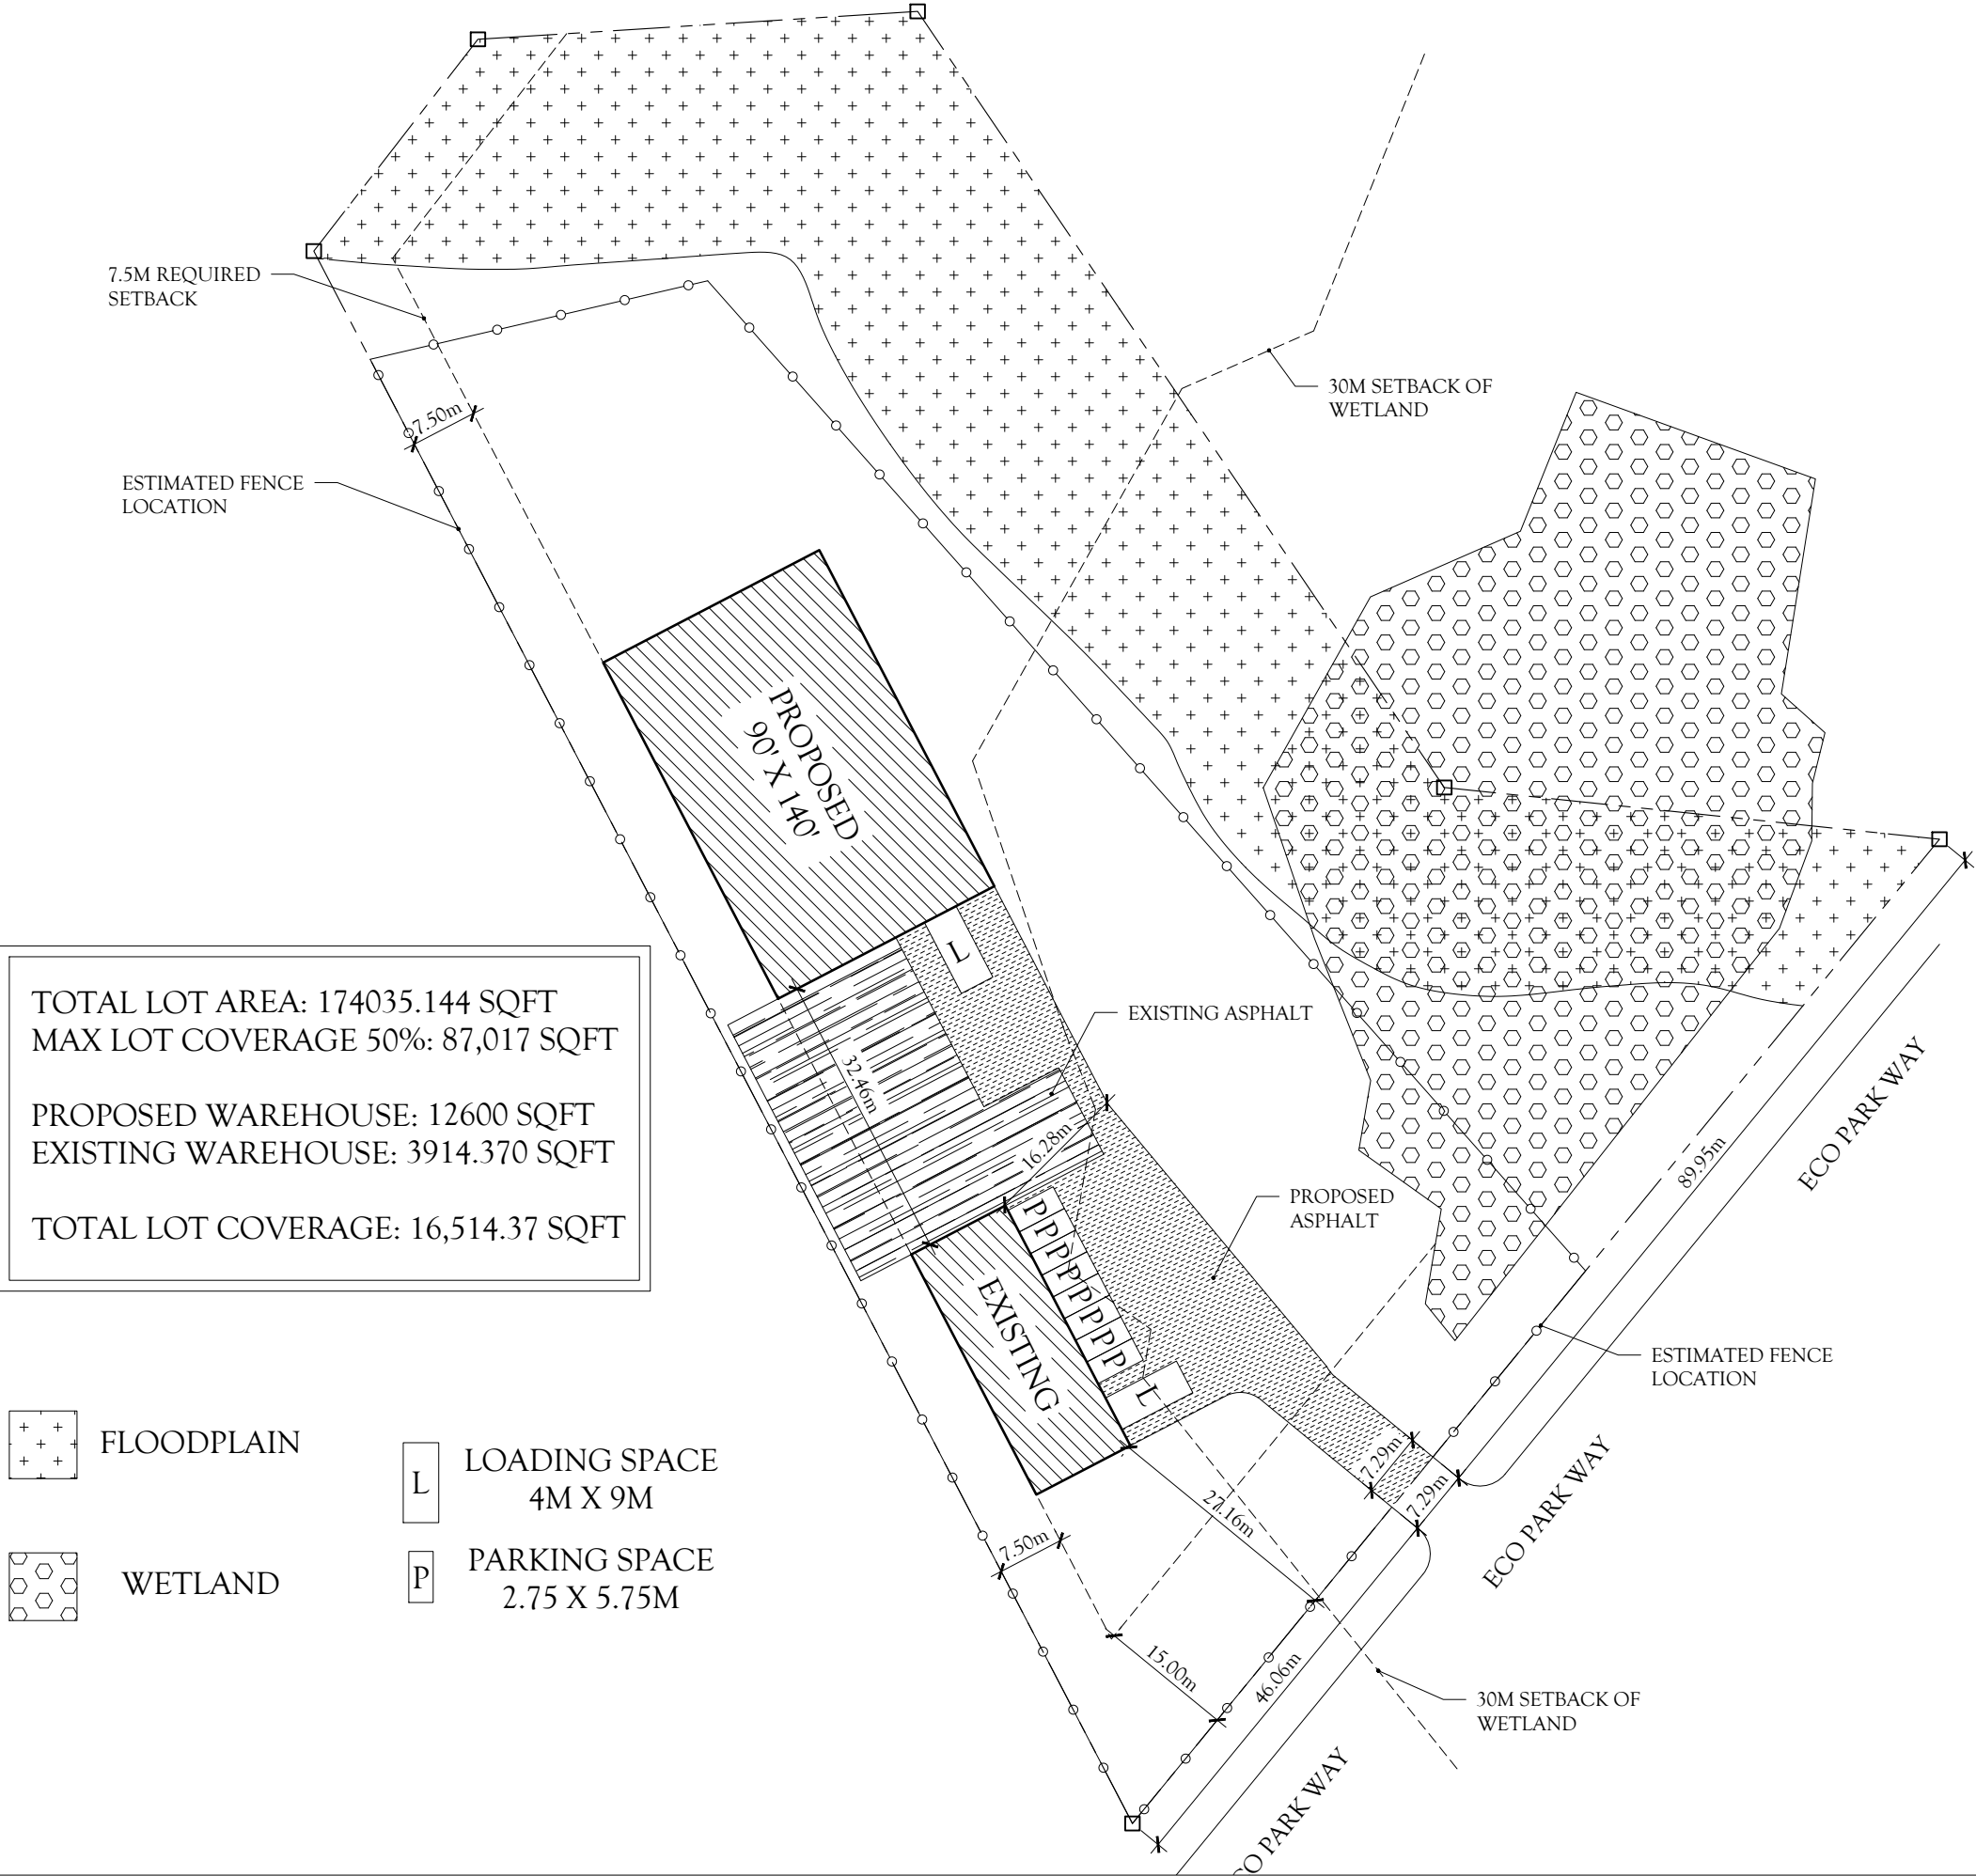

NOTES:

TRUE:

PROJ:

RDA Designs

647-574-0220 / 647-518-3376

www.rdarchdesigns.com

rdarch.designs@gmail.com

PROJECT TITLE:

SITE PLAN

DRAWING TITLE:

SITE PLAN

SCALE:

1:800

DATE:

2024/02/28

DESIGNED BY:

SINGH D.
MARTINS R.

REVISION:

0

PROJECT NO.

-

SHEET NO.

A-101