
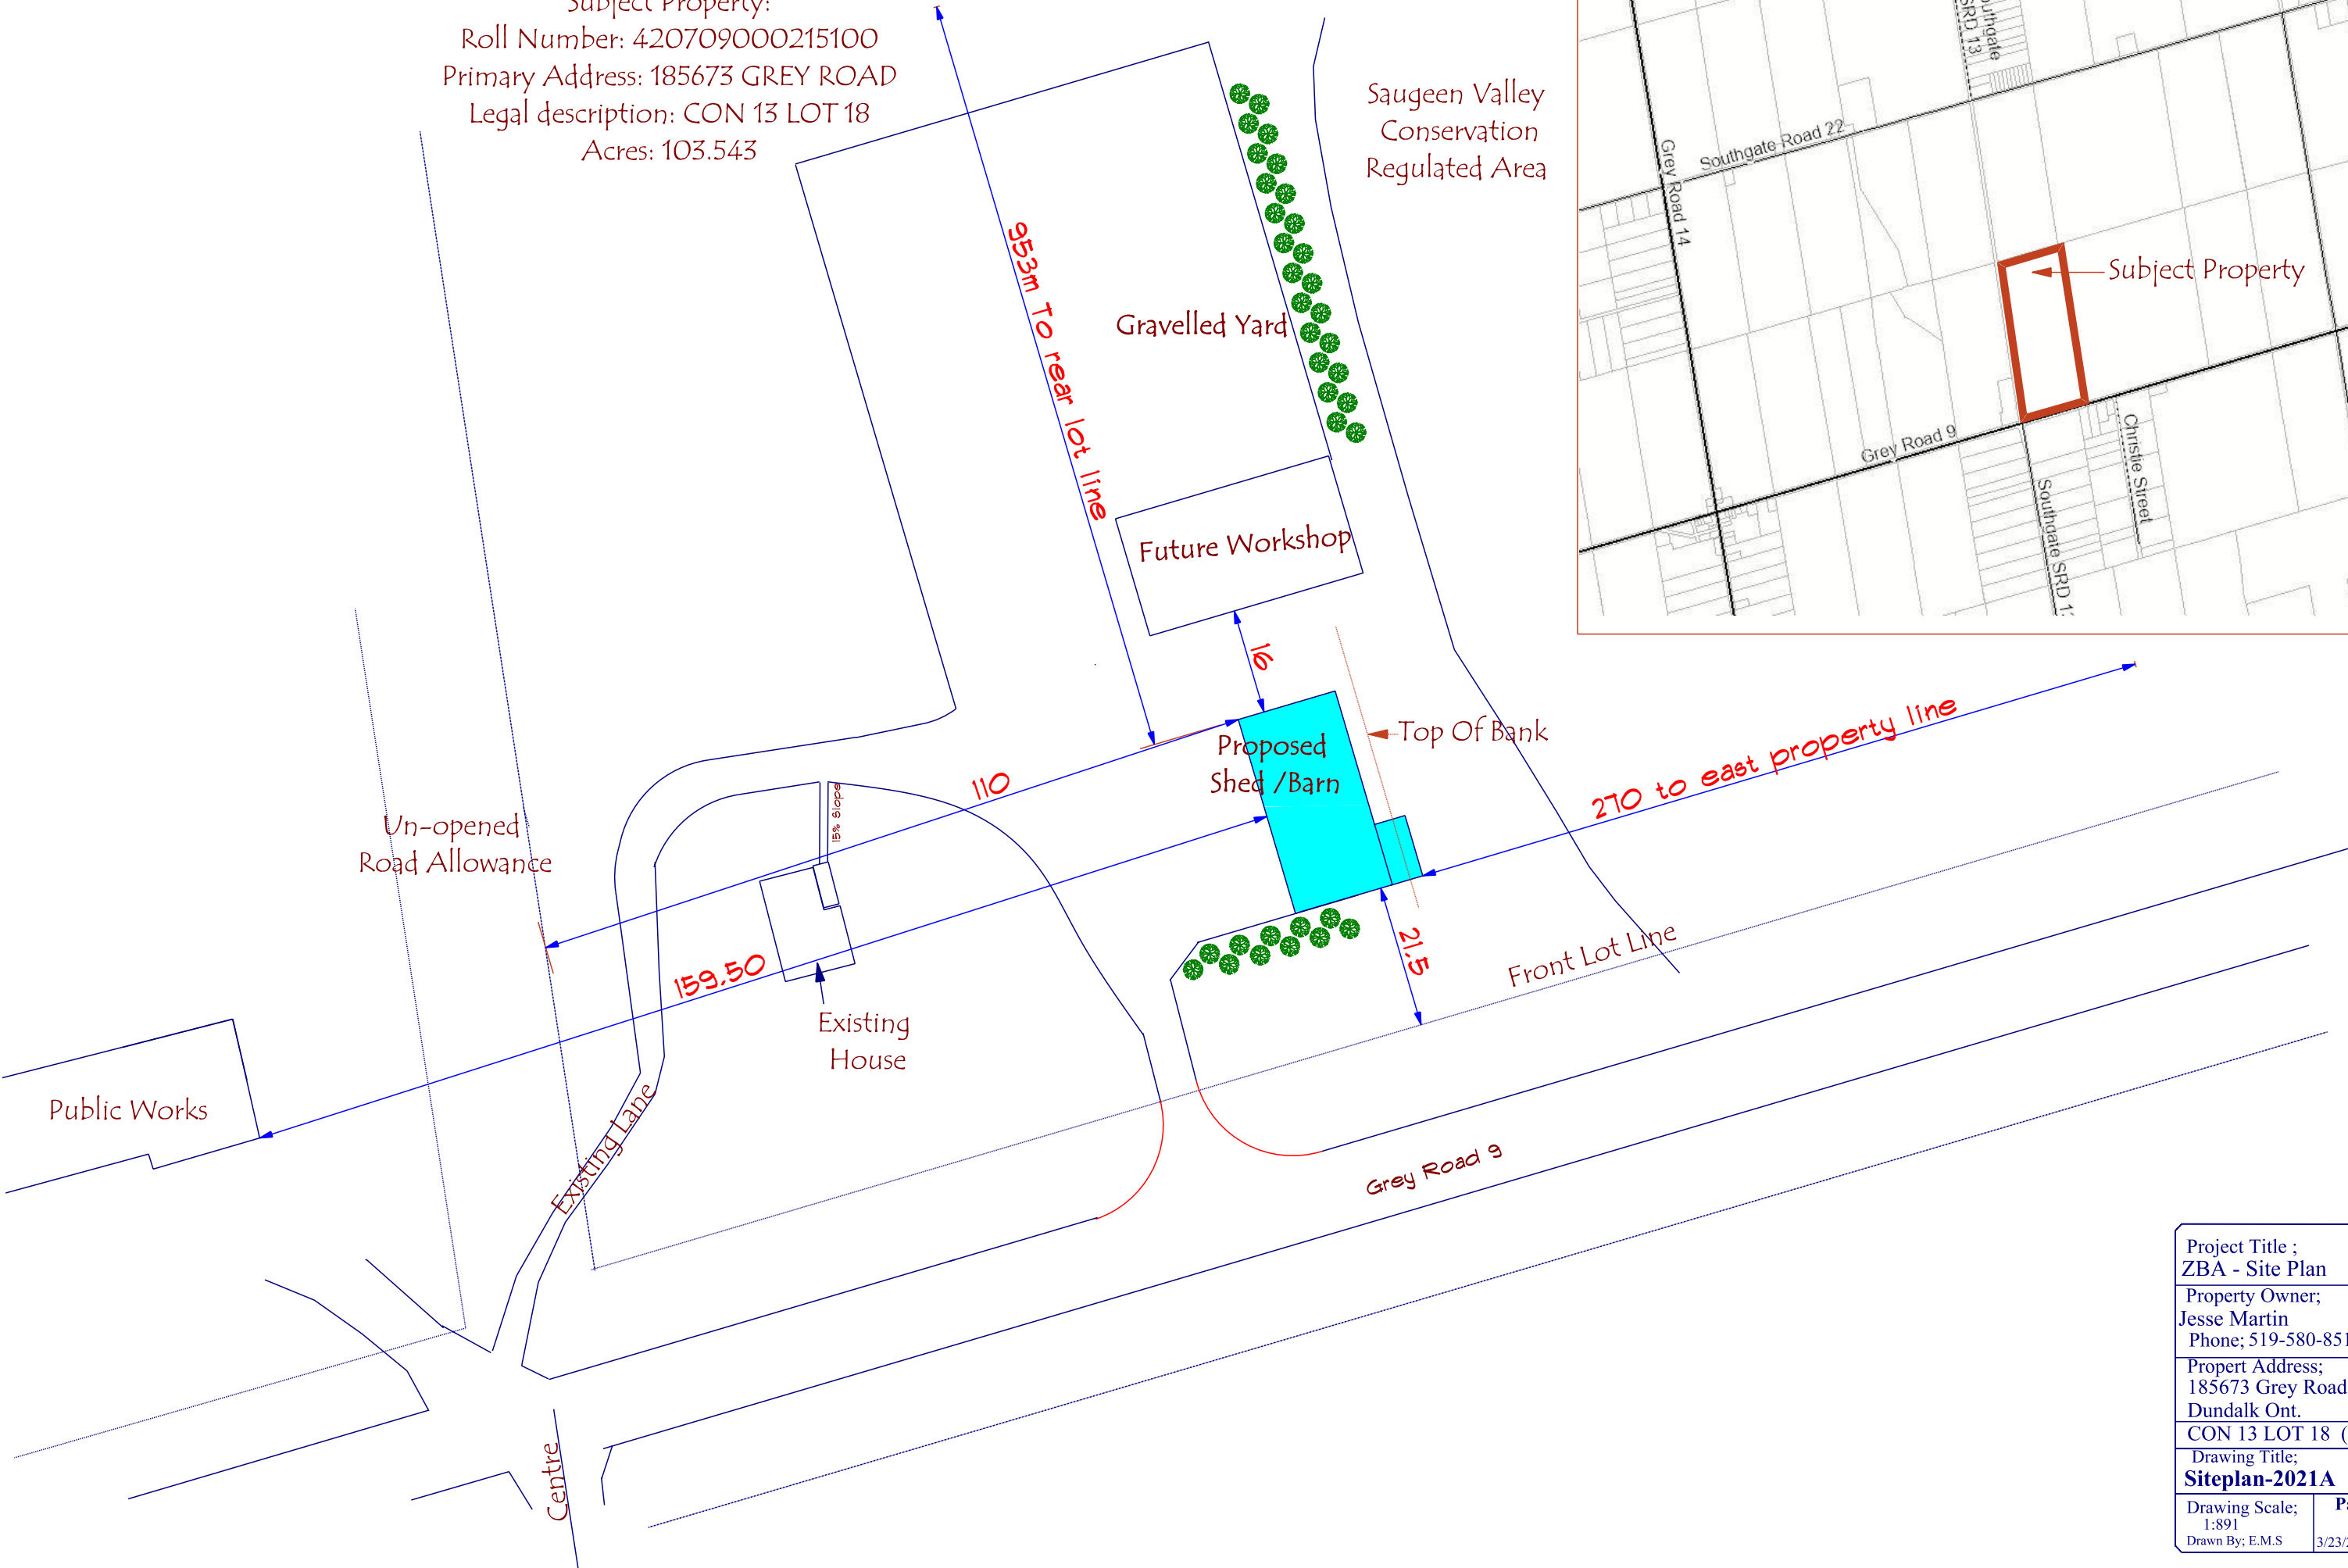


Subject Property:
Roll Number: 420709000215100
Primary Address: 185673 GREY ROAD
Legal description: CON 13 LOT 18
Acres: 103.543

Saugeen Valley
Conservation
Regulated Area

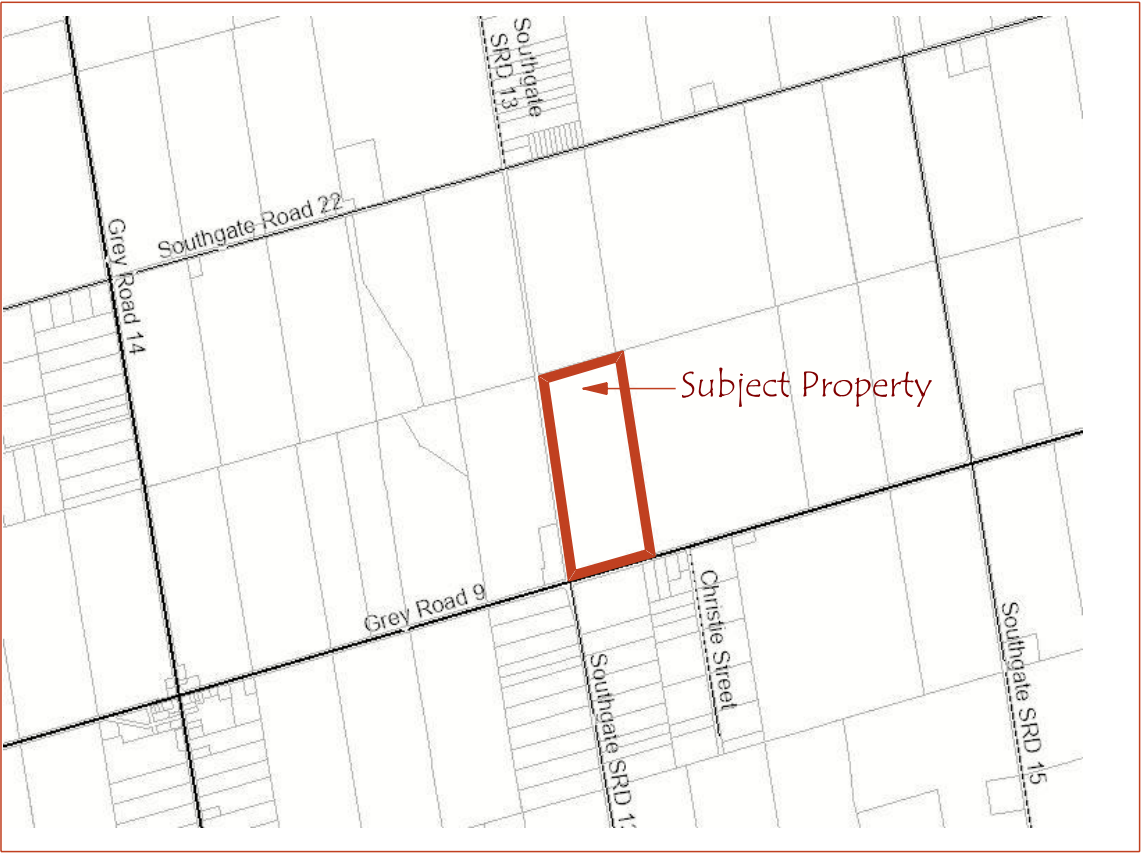

Project Title ; ZBA - Site Plan	
Property Owner; Jesse Martin Phone; 519-580-8519	
Propert Address; 185673 Grey Road 9 Dundalk Ont.	
CON 13 LOT 18 (Proton)	
Drawing Title; Siteplan-2021A	
Drawing Scale; 1:891 Drawn By; E.M.S	Page; 3/23/21