





Subject property:
Roll Number: 420709000310500
265068 SOUTHGATE ROAD 26
Legal : CON 18 E PT LOT 2 LOT 3
Assessment: 783000
Acres: 179.1639



Project Title ; ZBA	
Property Owner; Ammon Bauman Phone; 519-502-3580	
Propert Address; 265068 Southgate Rd 26 Proton Station Ont. Con.18 E PT.Lot 2&3	
Drawing Title; Overview	
Drawing Scale; N.T.S. Drawn By; E.M.S	Page; 1 of 5 6/15/22

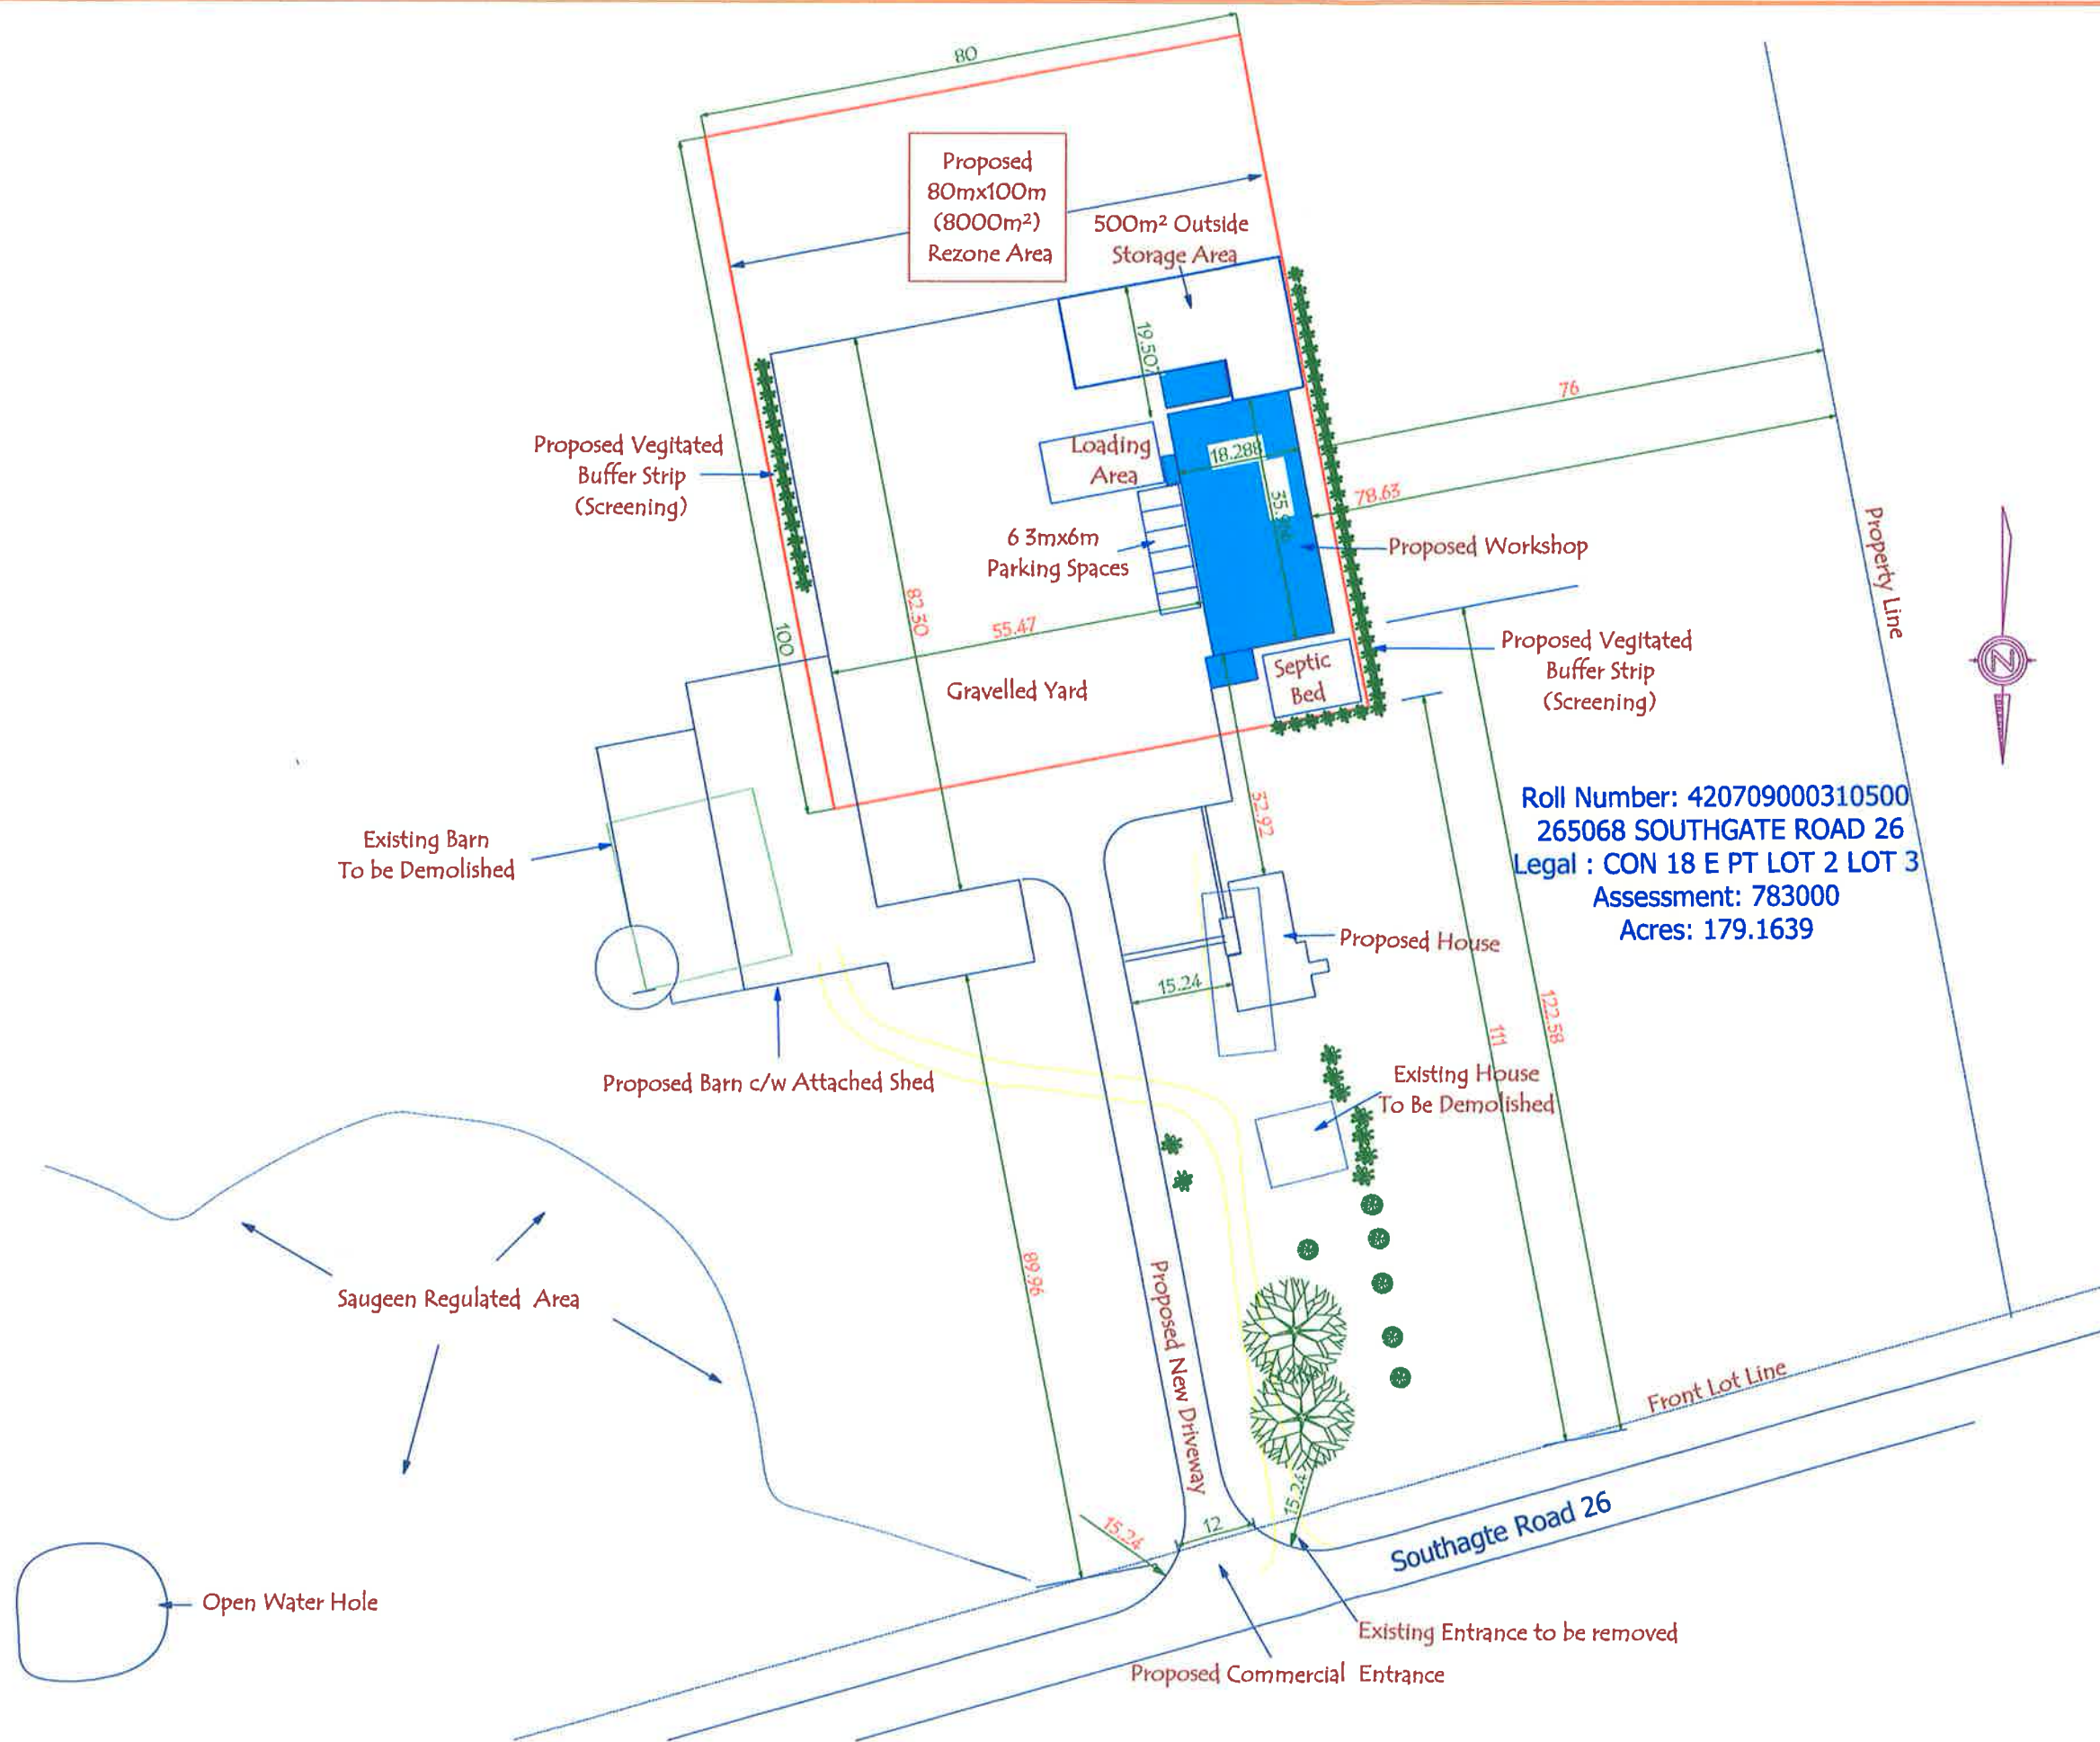


Note:
The screening trees are to be a minimum 1.5m in height and coniferous in order to provide screening of the outdoor storage areas and to blend the building in with the landscape.

Project Title ; ZBA	
Property Owner; Ammon Bauman Phone; 519-502-3580	
Property Address; 265068 Southgate Rd 26 Proton Station Ont. Con.18 E PT.Lot 2&3	
Drawing Title; Site Plan	
Drawing Scale; 1:1000 Drawn By; E.M.S	Page; 2 of 5 6/15/22

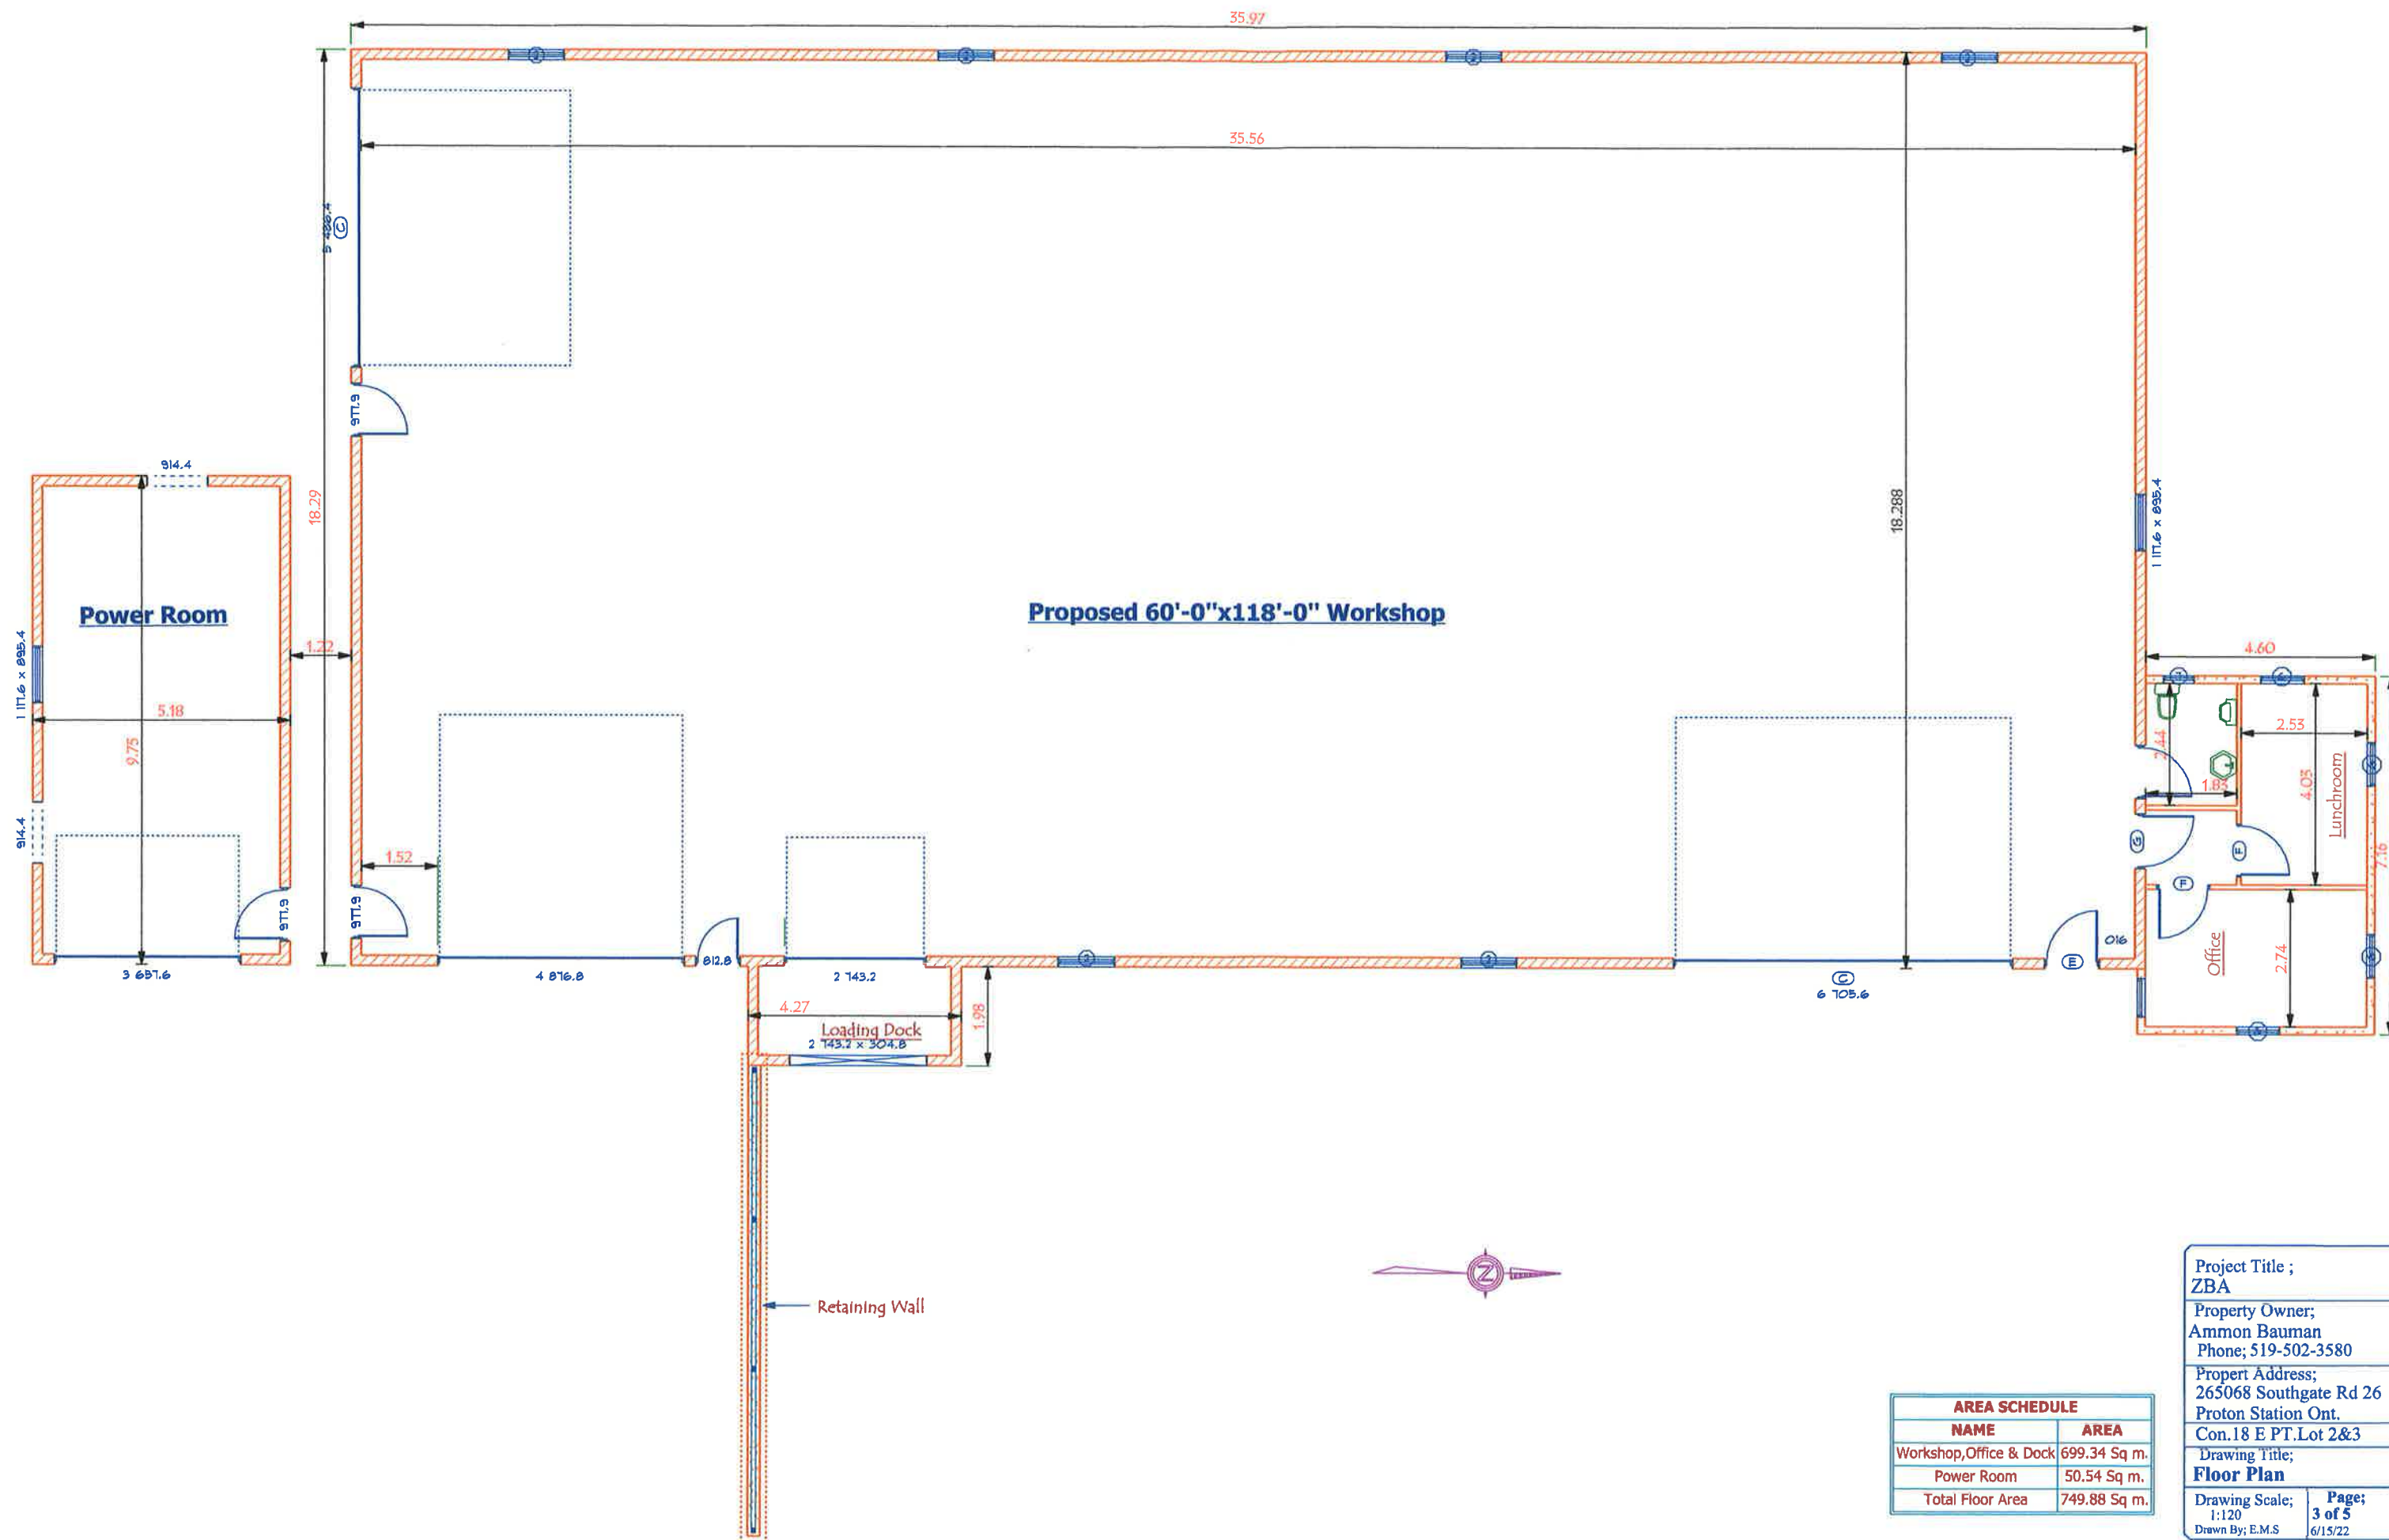


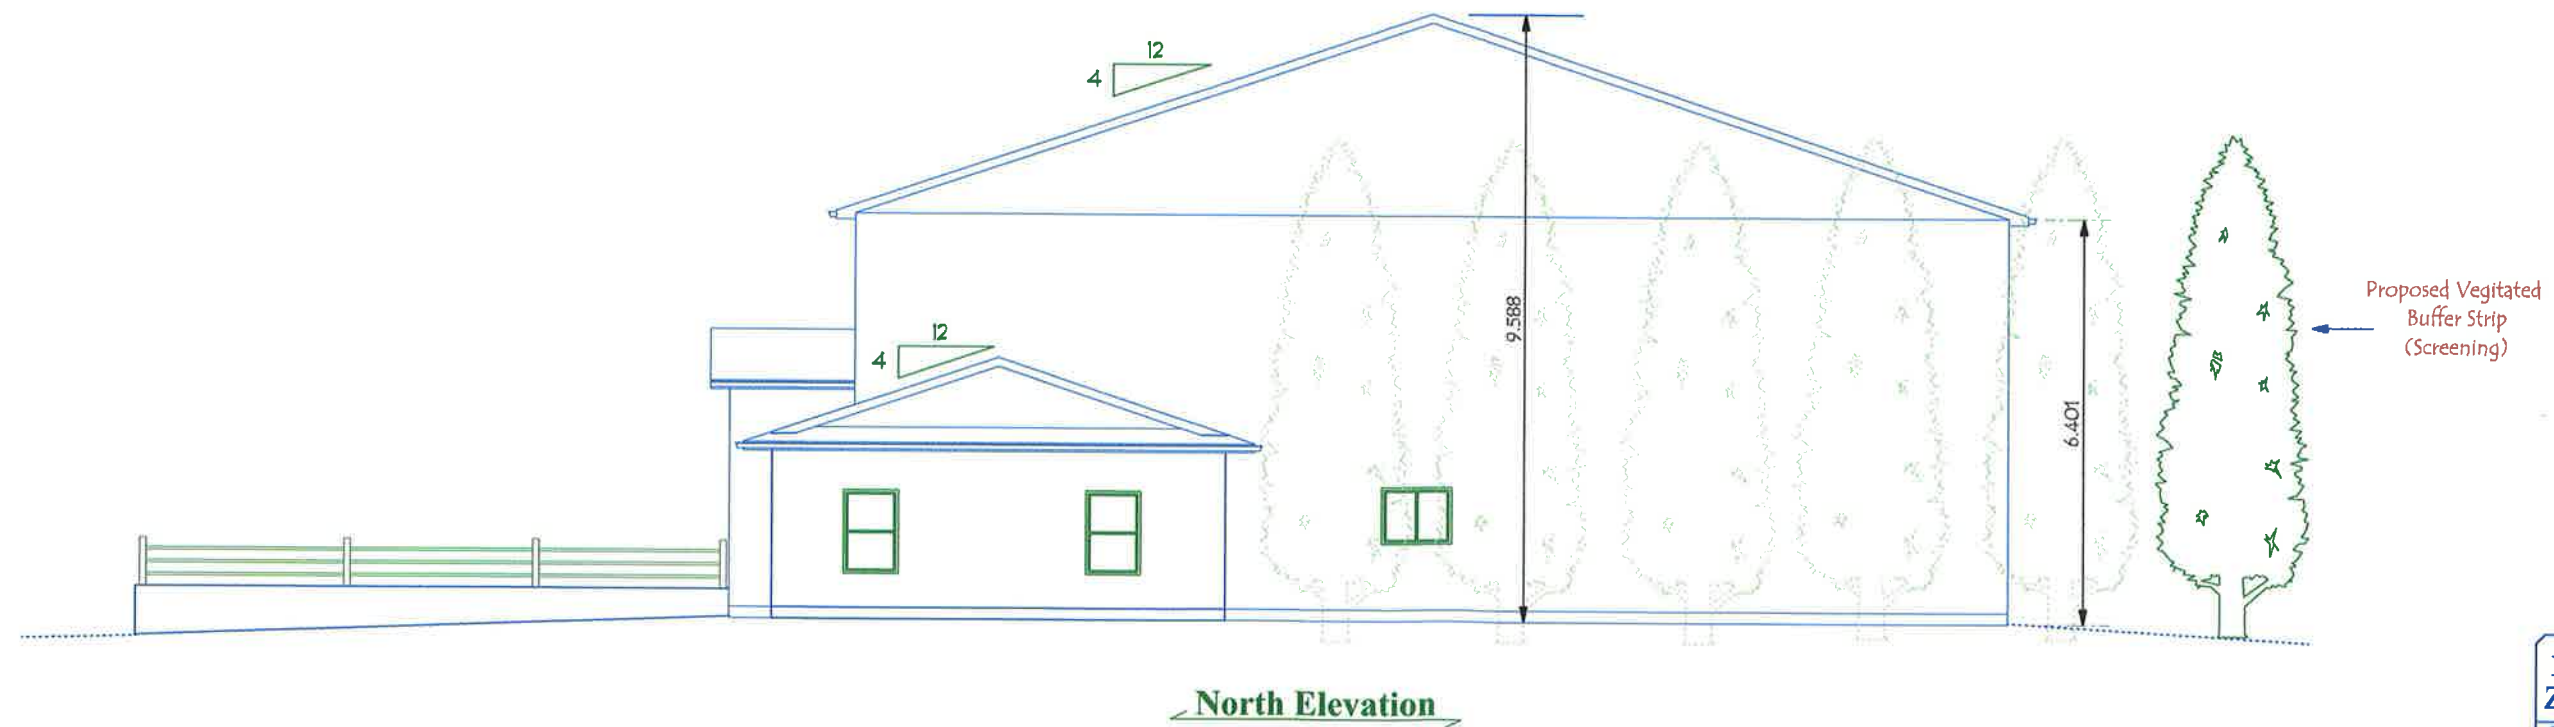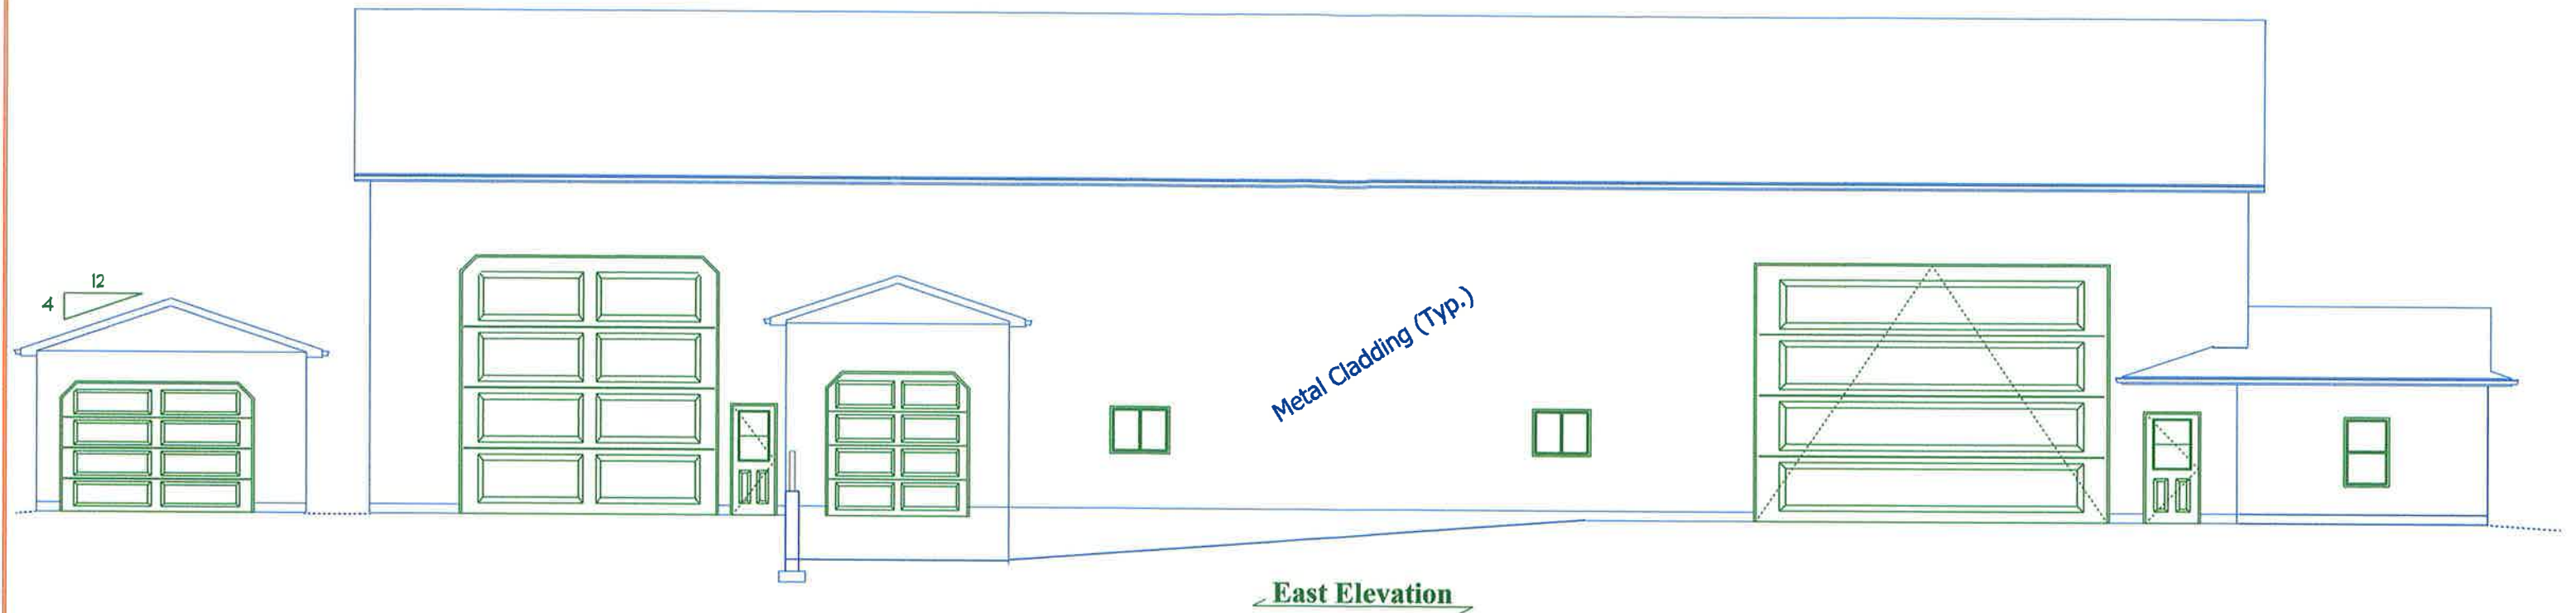

Project Title ; ZBA	
Property Owner; Ammon Bauman Phone; 519-502-3580	
Propert Address; 265068 Southgate Rd 26 Proton Station Ont. Con.18 E PT.Lot 2&3	
Drawing Title; Elevations-A	
Drawing Scale; 1:120 Drawn By; E.M.S	Page; 4 of 5 6/15/22

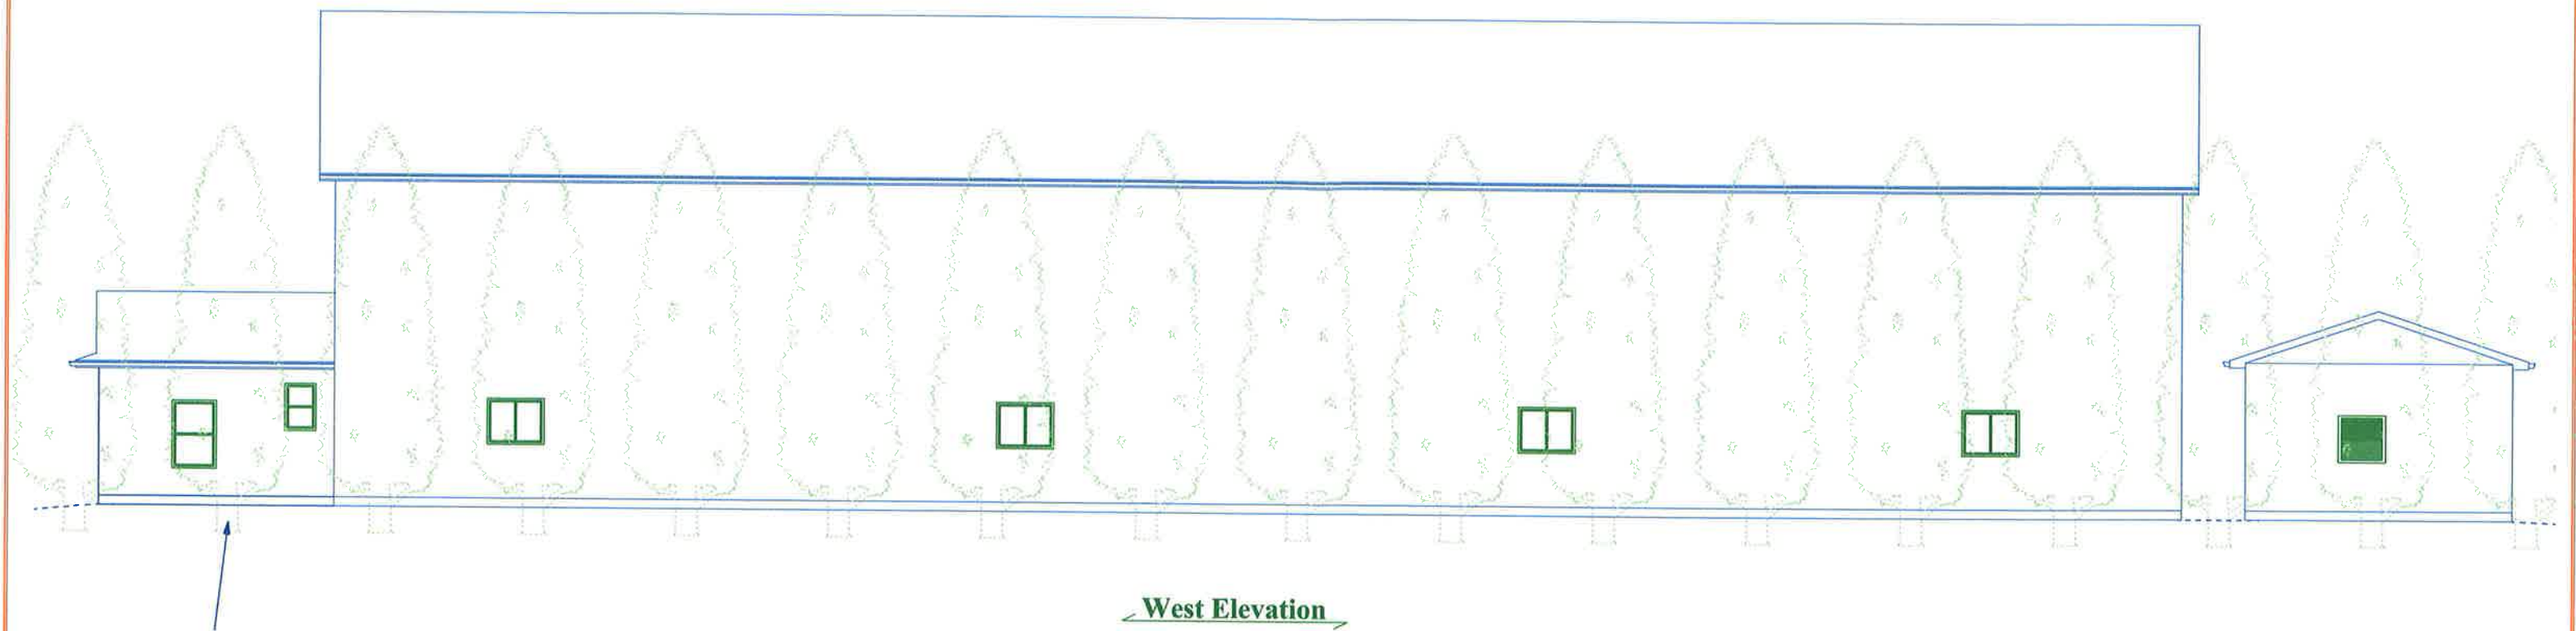

Proposed Vegetated
Buffer Strip
(Screening)

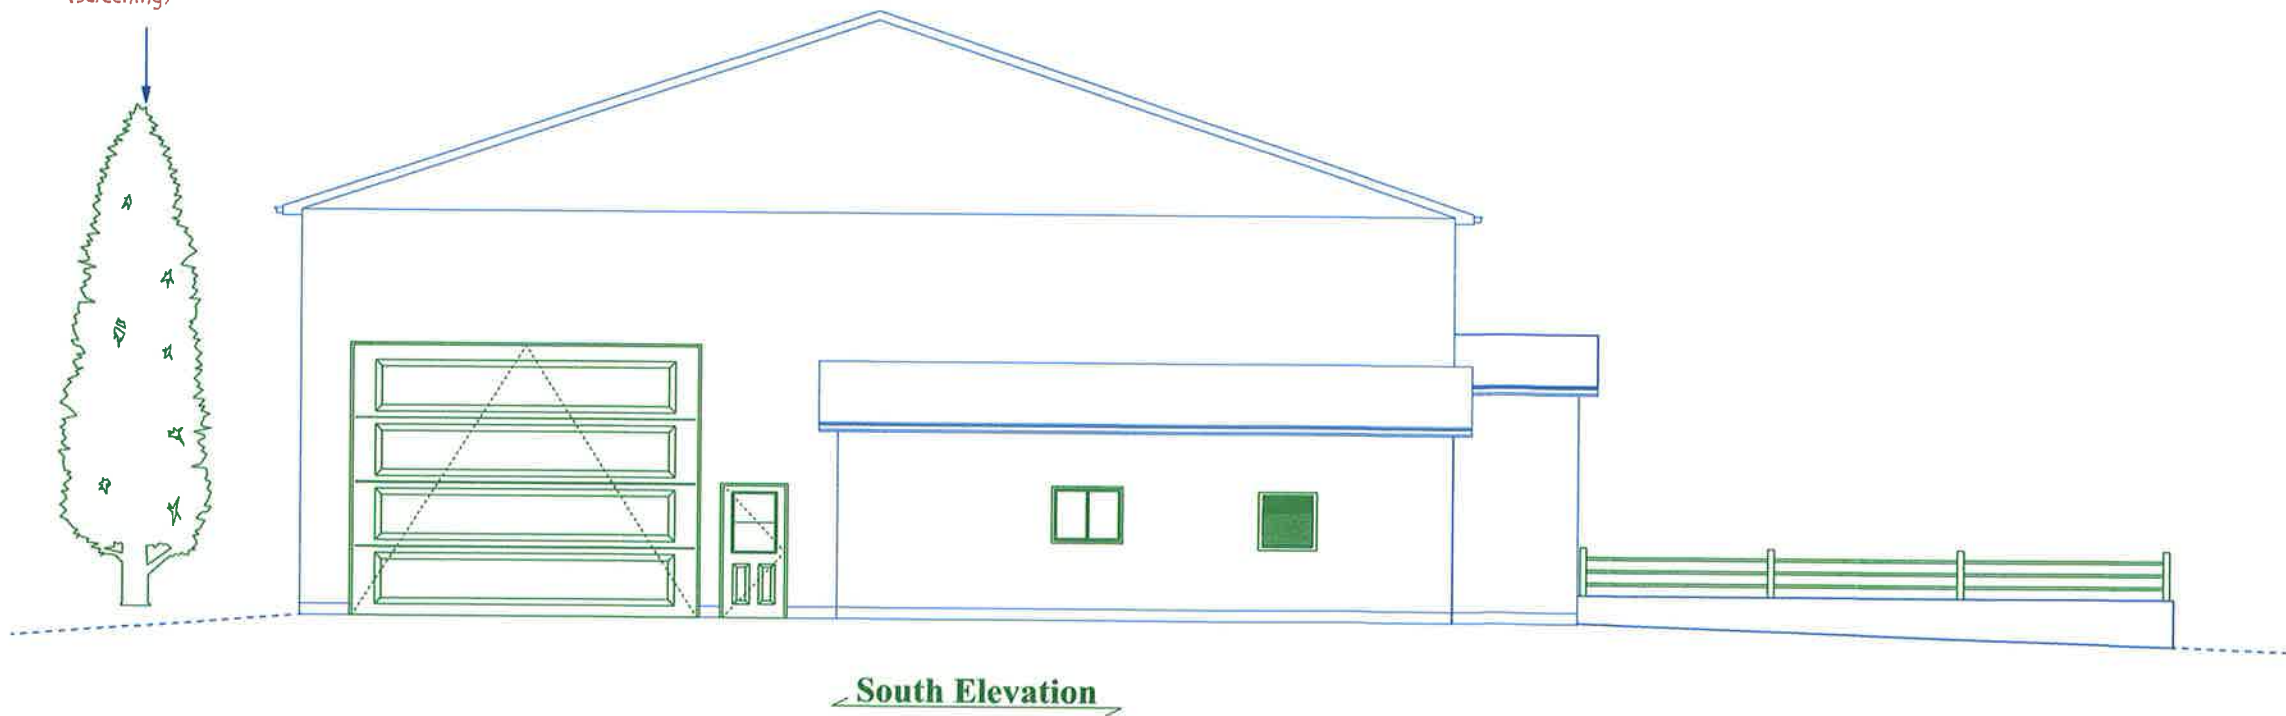

Project Title ; ZBA	
Property Owner; Ammon Bauman Phone; 519-502-3580	
Propert Address; 265068 Southgate Rd 26 Proton Station Ont. Con.18 E PT.Lot 2&3	
Drawing Title; Elevations-B	
Drawing Scale; 1:120 Drawn By; E.M.S	Page; 5 of 5 6/15/22