
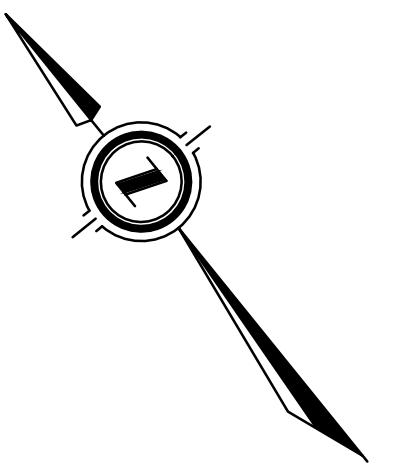



Notes

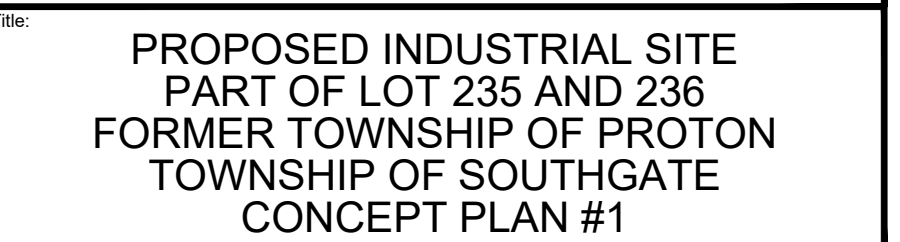

Seal not valid unless signed and dated

Design:	TLB	Scale:	1:750
Drawn:	KW	Approved:	
Checked:	TLB		
Date:	JAN 2022		
		Design Engineer	

DRAWING No. 03710-CP1

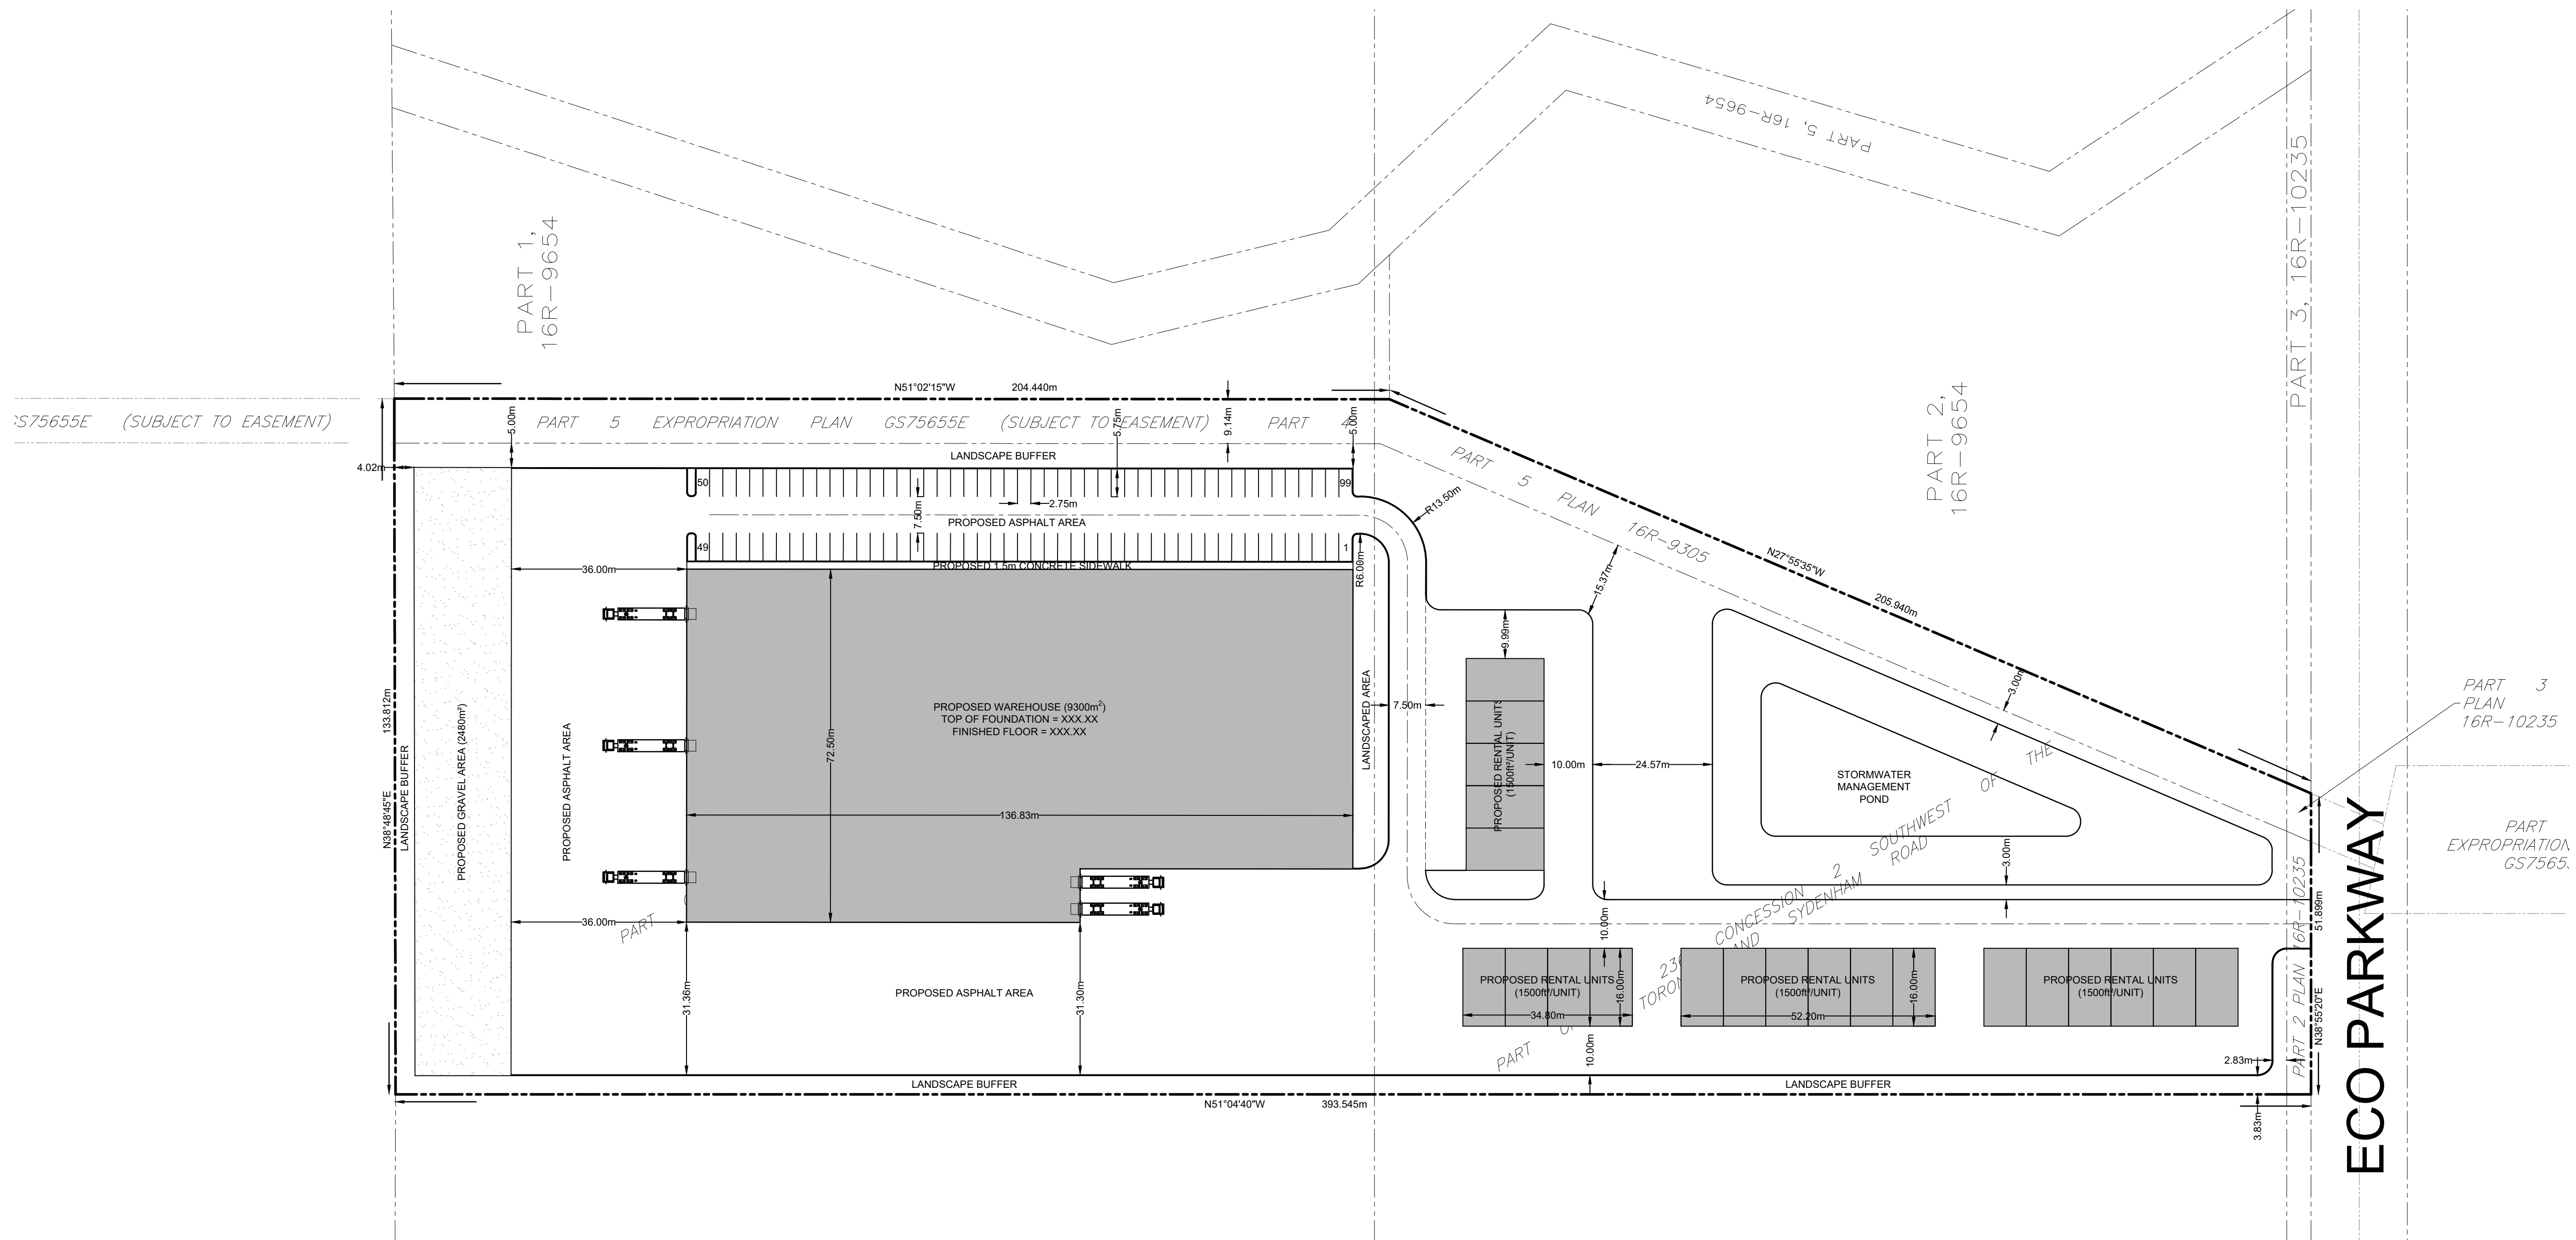

	SUBDIVISION BOUNDARY		SANM/ STUMMH		EXISTING SANITARY MANHOLE		RV	EXISTING GATE VALVE
	PROPOSED RIGHT OF WAY		STUMMH/ CBMH		EXISTING STORM MANHOLE			PROPOSED CAP C/W THRUST BLOCK
	PROPOSED PROPERTY LINES		CBMH		EXISTING STORM MANHOLE			PROPOSED BLOWOFF
	EDGE OF EXISTING PAVEMENT		TICBMH		PROPOSED CATCHBASIN MANHOLE			EXISTING HYDRO GUY WIRE
	PROPOSED SANITARY SEWER		TICB		PROPOSED TWIN INLET CATCHBASIN MANHOLE			EXISTING HYDRO POLE
	EXISTING SANITARY SEWER		CB		PROPOSED TWIN INLET CATCHBASIN			EXISTING CABLE TV PEDESTAL
	PROPOSED STORM SEWER		CB		EXISTING CATCH BASIN			EXISTING TELEPHONE PEDESTAL
	EXISTING STORM SEWER		DICB		PROPOSED DITCH INLET CATCHBASIN			STANDARD IRON BAR
	PROPOSED SUBDRAIN		CO		EXISTING CATCH BASIN			IRON BAR
	PROPOSED WATERMAIN		CSV		PROPOSED STORM SERVICE CLEANOUT			BENCHMARK
	EXISTING WATERMAIN		CSV		EXISTING SANITARY SERVICE CLEANOUT			DROP CURB
	PROPOSED SANITARY SERVICE		CSV		PROPOSED CURB STOP VALVE			
	EXISTING SANITARY SERVICE		CSV		EXISTING CURB STOP VALVE			
	PROPOSED WATER SERVICE		CSV		PROPOSED HYDRANT SET			
	PROPOSED STORM SERVICE		CSV		EXISTING FIRE HYDRANT			
	PROPOSED SANITARY MANHOLE		CSV		PROPOSED GATE VALVE			