


WHITE ROSE SUBDIVISION PHASE 3 PROPOSED HAUL ROUTE & SIGN PLAN

SITE
LOCATION

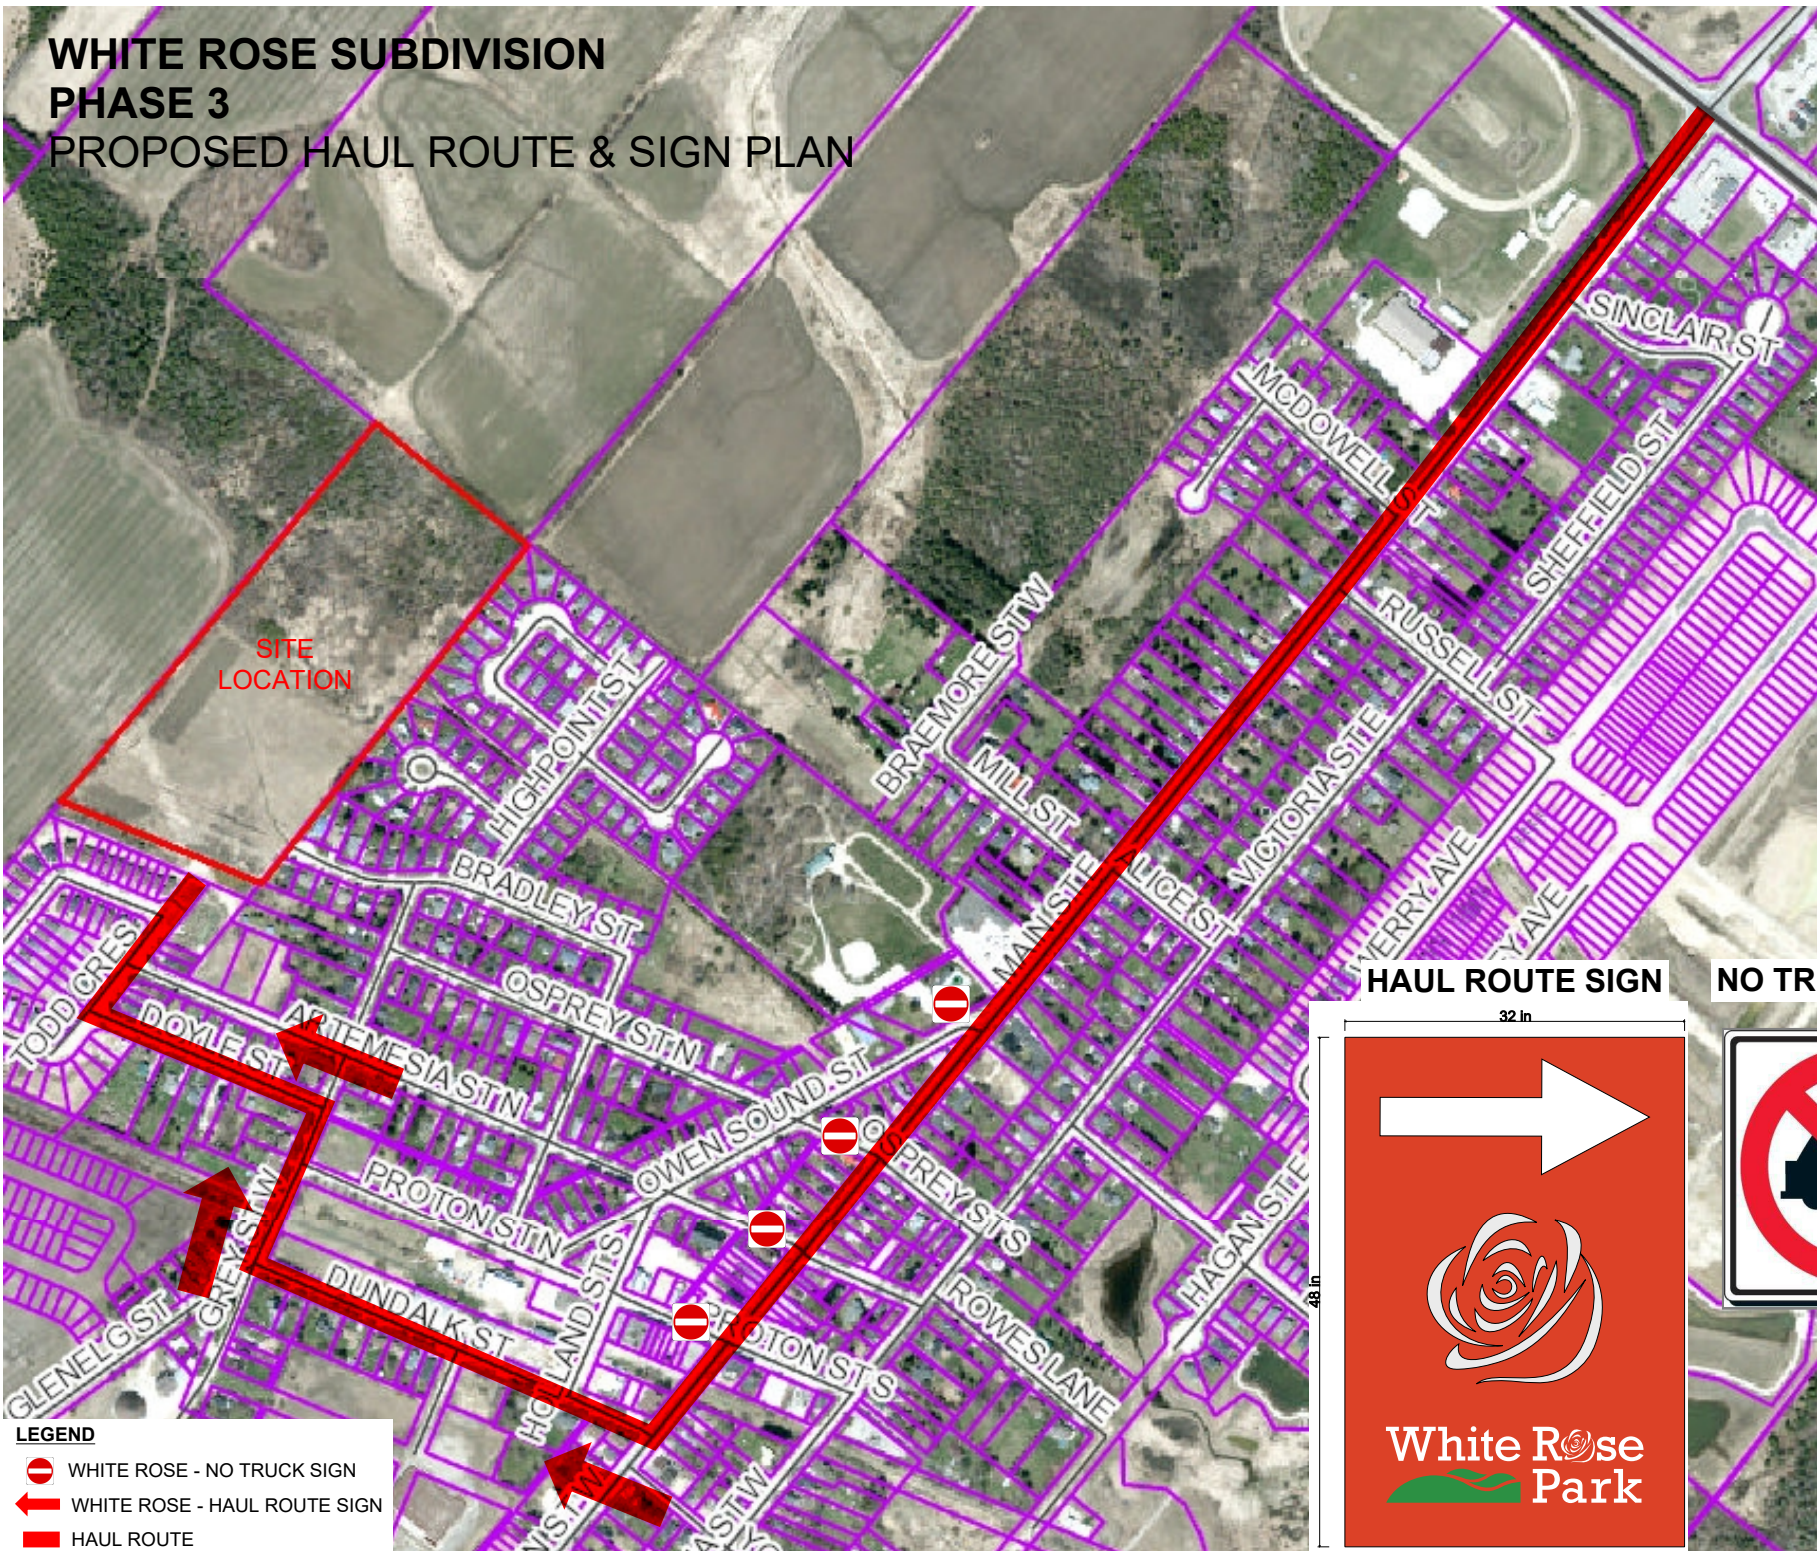

HAUL ROUTE SIGN

NO TRUCKS SIGN



LEGEND

- WHITE ROSE - NO TRUCK SIGN
- WHITE ROSE - HAUL ROUTE SIGN
- HAUL ROUTE