

SITE PLAN Adjacent properties  
East

dwelling

dwelling

dwelling

VACANT

dwelling


GREY RD 14 Public Road

Grey RD 14 Public travelled road

# Site Plan Adjacent Properties West



FORESTRY

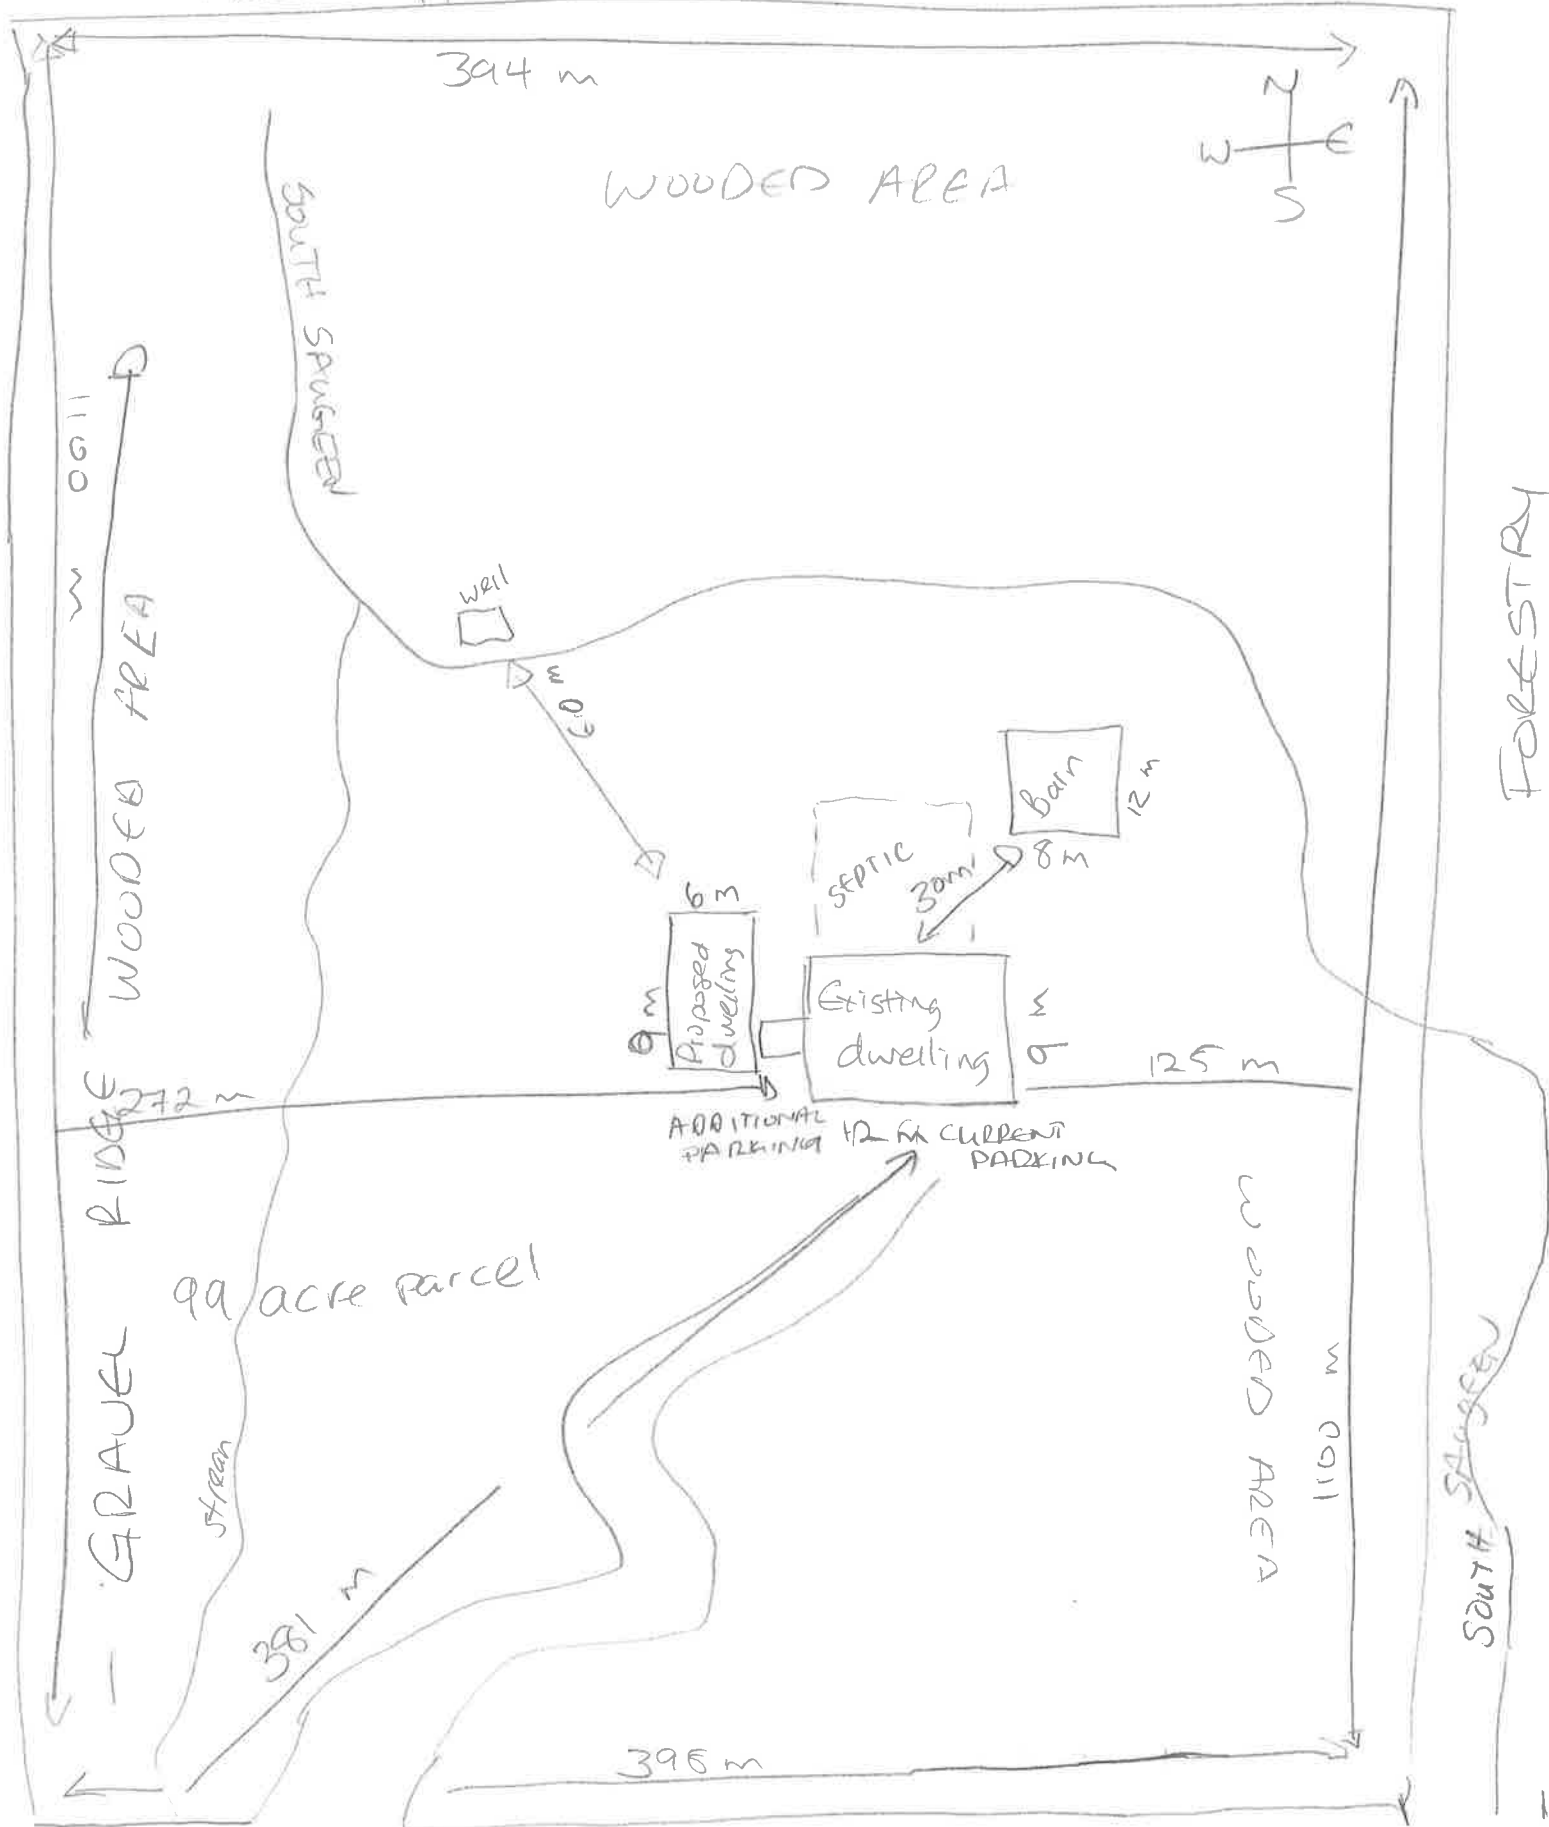

GREY Rd 14 Public travelled road

BRIDGE

CONCESSION Rd 6

NOT to scale



grey 14

dwelling

dwelling

NOTE

CURRENT EXISTING WELL IS A ARTESIAN WELL 100 FT plus FROM SEPTIC & HOUSE WITH A FLOW RATE OF OVER 10 GALLONS / MIN, BASICALLY UNLIMITED AS ITS ALONG THE WATER BED IN A ARTESIAN ~~WATER~~ SECTION

T-TIME - ATTACHED IN ATTACHEMENT

UPDATED SITE PLAN TO SHOW PARKING

WOODED AREA



SOUTH SAUCEEN

NOTE: THERE ISNT A NEED FOR ADDITIONAL PARKING AS THE SAME AMOUNT OF PEOPLE LIVING HERE WONT CHANGE. THEY ALREADY CURRENTLY PARK AT THE CURRENT PARKING ALL THE SAME THERE WILL BE SPACE AVAILABLE IN FRONT OF THE BUILD

