



KEYMAP

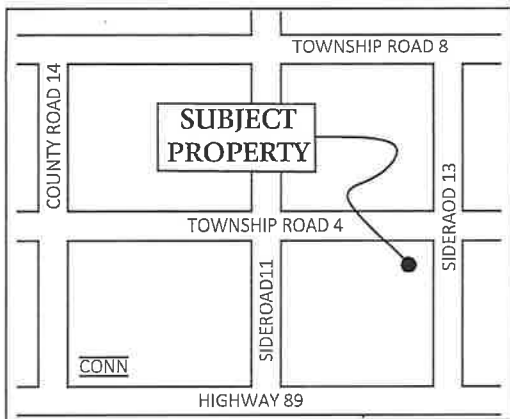

SEVERANCE SKETCH
PART OF LOT 16, CONCESSION 2
GEOGRAPHIC TOWNSHIP OF PROTON
TOWNSHIP OF SOUTHGATE
COUNTY OF GREY

SCALE 1 : 5000
0 50 100 200 300 meters
VAN HARTEN SURVEYING INC.

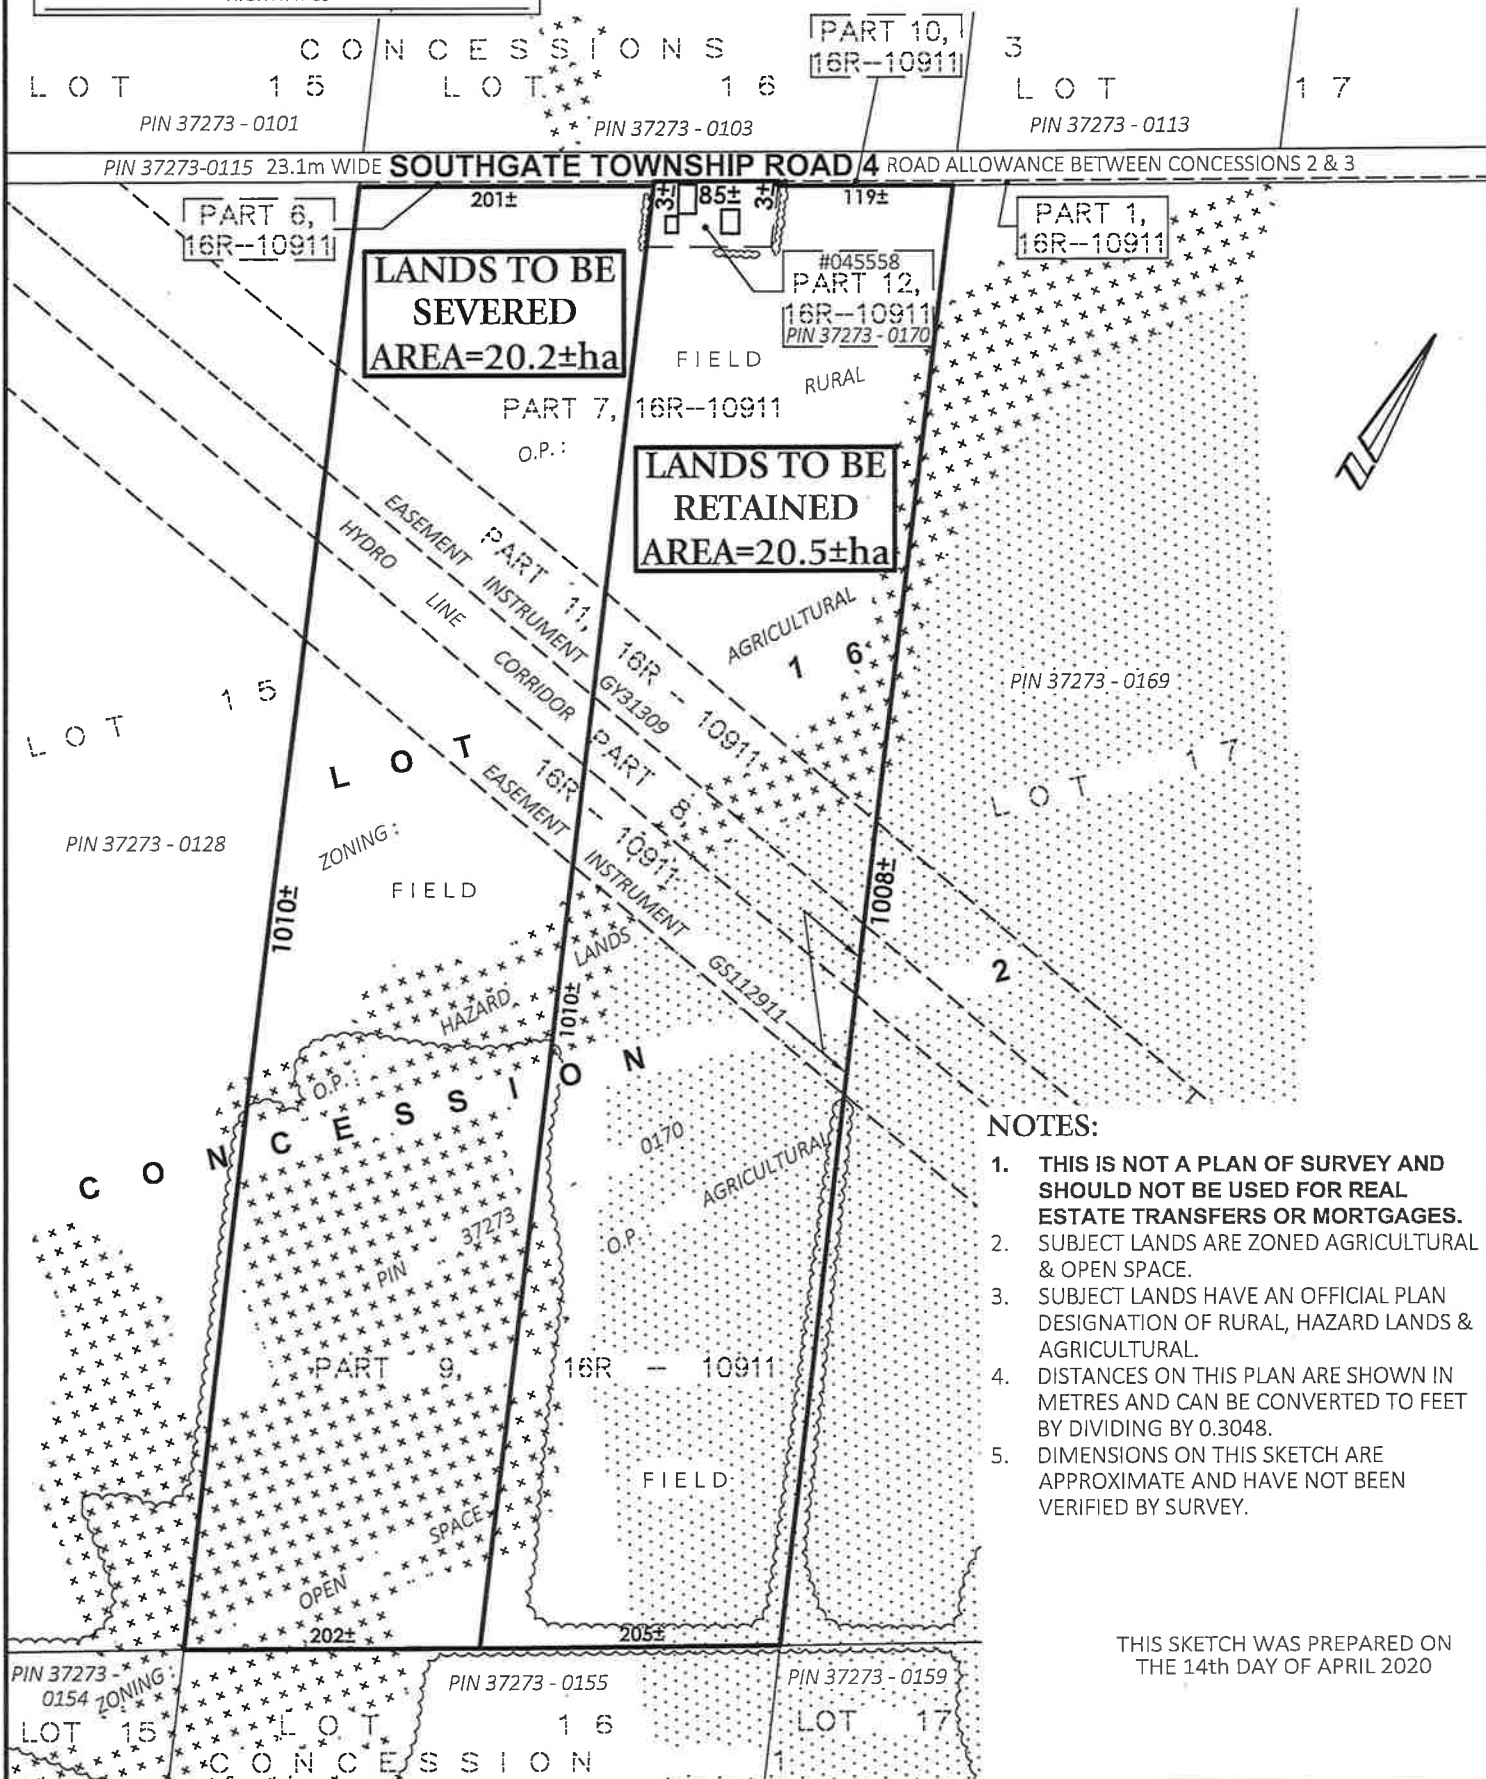

- NOTES:**
1. THIS IS NOT A PLAN OF SURVEY AND SHOULD NOT BE USED FOR REAL ESTATE TRANSFERS OR MORTGAGES.
 2. SUBJECT LANDS ARE ZONED AGRICULTURAL & OPEN SPACE.
 3. SUBJECT LANDS HAVE AN OFFICIAL PLAN DESIGNATION OF RURAL, HAZARD LANDS & AGRICULTURAL.
 4. DISTANCES ON THIS PLAN ARE SHOWN IN METRES AND CAN BE CONVERTED TO FEET BY DIVIDING BY 0.3048.
 5. DIMENSIONS ON THIS SKETCH ARE APPROXIMATE AND HAVE NOT BEEN VERIFIED BY SURVEY.

THIS SKETCH WAS PREPARED ON
THE 14th DAY OF APRIL 2020

JEFFREY E. BUISMAN
ONTARIO LAND SURVEYOR



Van Harten
SURVEYING INC.
LAND SURVEYORS and ENGINEERS

Elmira
Ph: 519-669-5070

Guelph
Ph: 519-821-2763

Orangeville
Ph: 519-940-4110

www.vanharten.com

info@vanharten.com

DRAWN BY: ARN

CHECKED BY: JEB

PROJECT No. 24565-17

Apr 14, 2020-12:29:18 PM

G:\PROTON\Con 2\ACAD\SEV LOT 16 (MARTIN) UTM.dwg