


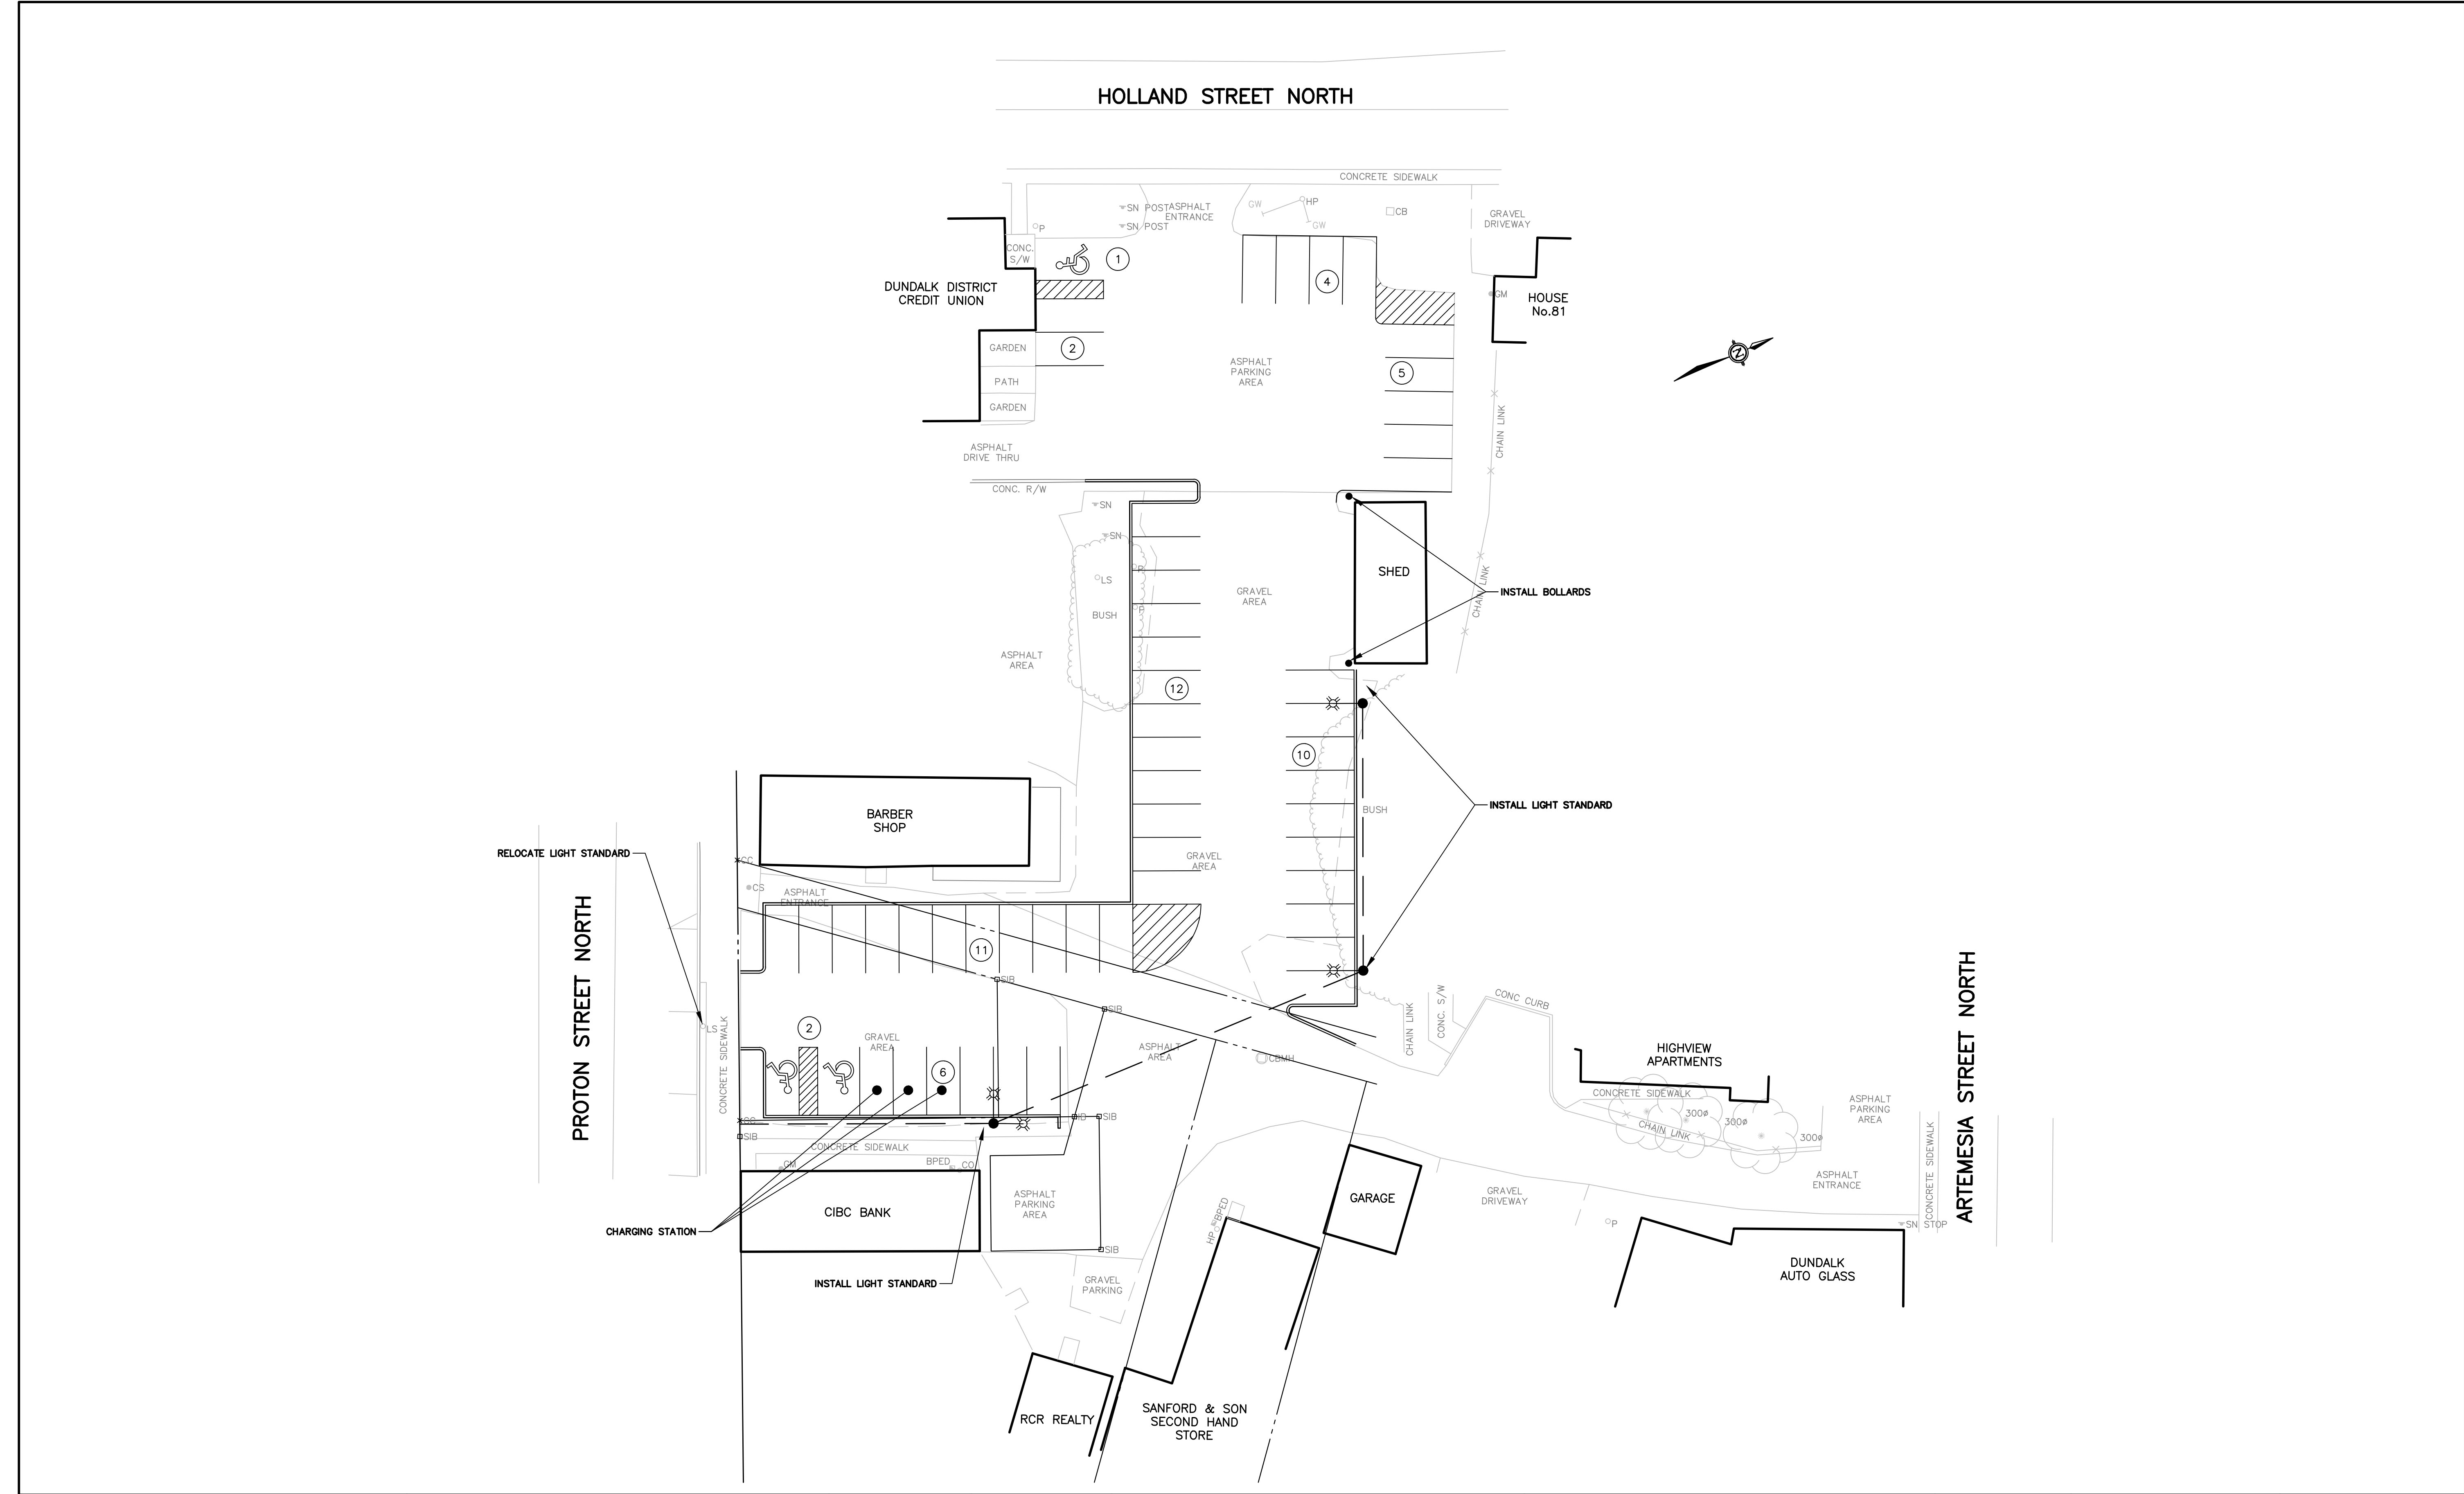

NOTES								TOWNSHIP OF SOUTHGATE 185667 GREY ROAD 9 HOPEVILLE, ON N0C 1B0	PROJECT No M5620	 TRITON ENGINEERING SERVICES LIMITED Consulting Engineers	SCALES	
											HORIZONTAL	VERTICAL
											DRAWING NUMBER	01
	01	NOV 2018	ISSUED FOR REVIEW	H.W.W.				CONSTRUCTION PLAN PARKING LOT	CHECKED BY: T.J.K.			
									APPROVED BY: H.W.W.			
	No	DATE	REVISION	INITIAL					DATE: SEPTEMBER 2019			