


SEVERANCE SKETCH PREPARED FOR AG HOLDING INC.


SCALE 1 : 5000
VAN HARTEN SURVEYING INC.

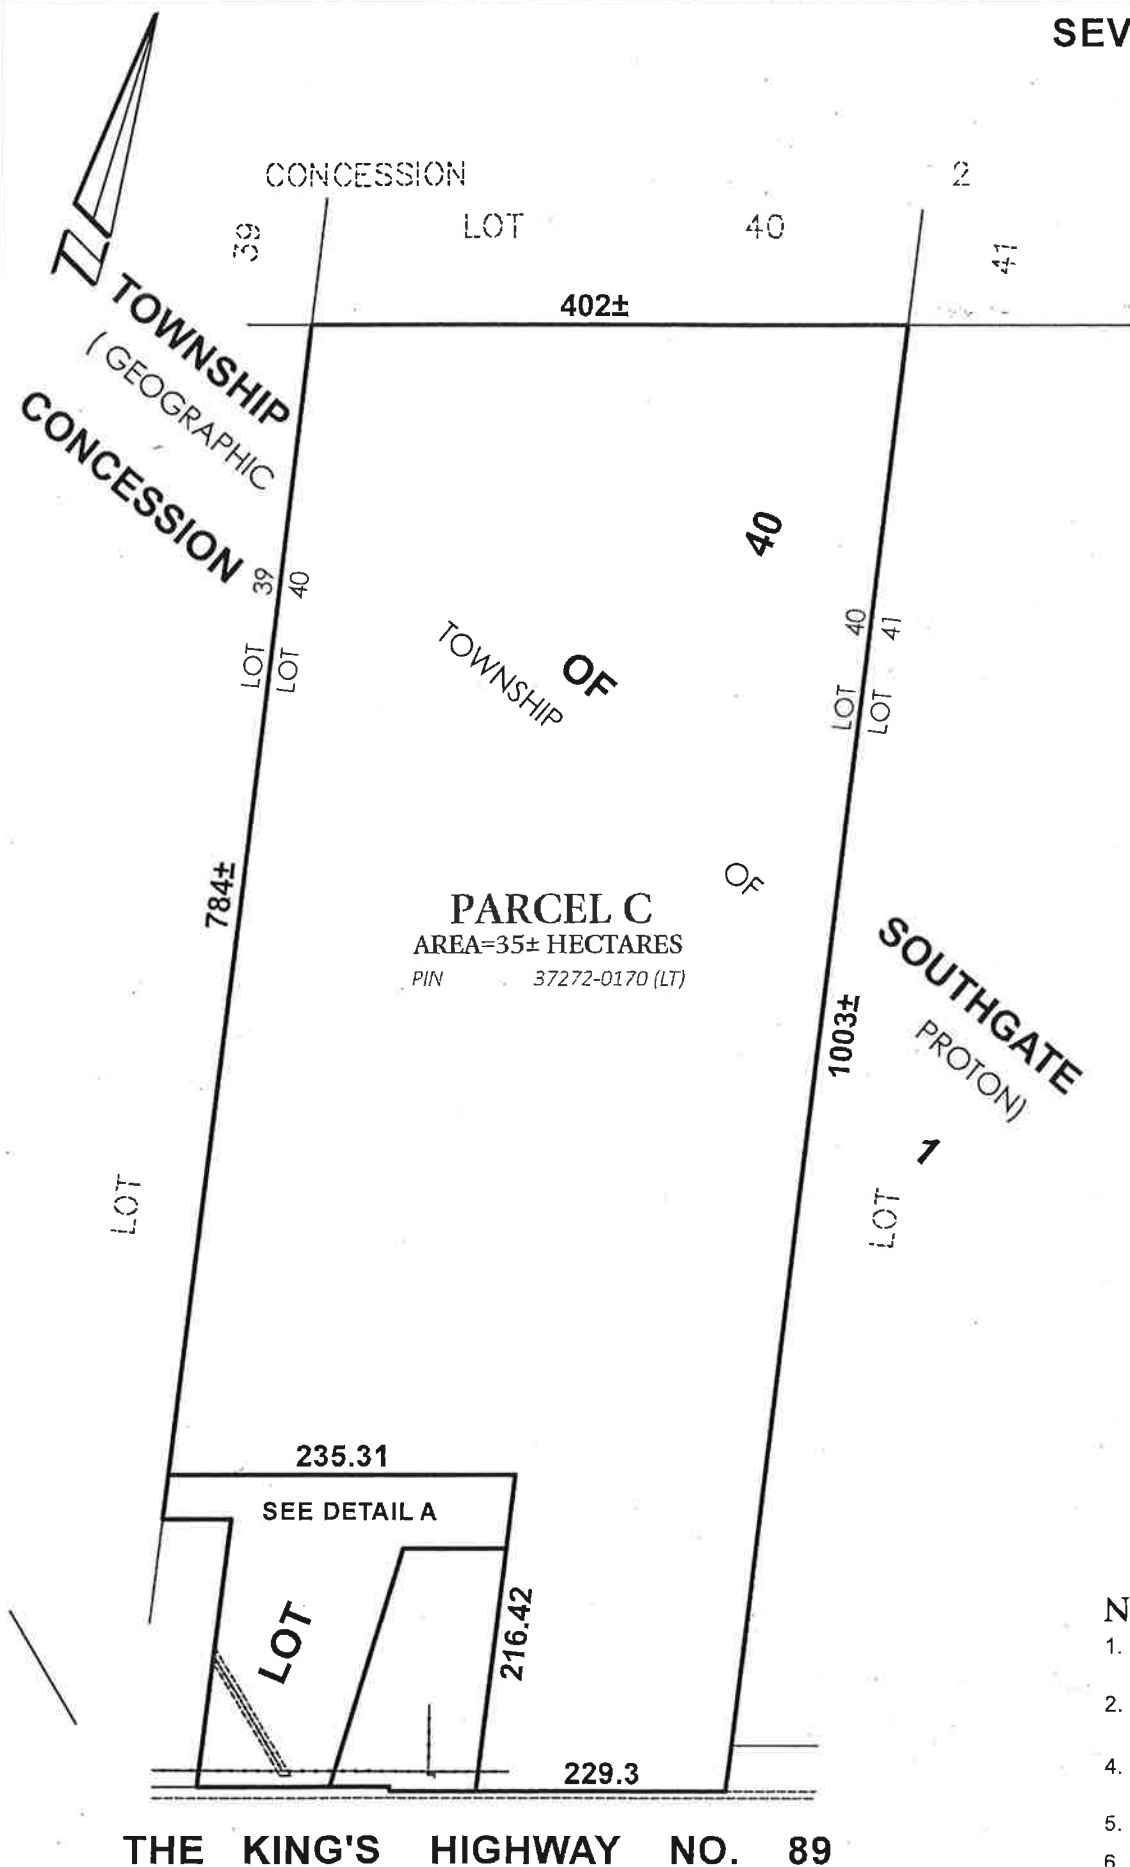

DETAIL A

SCALE RATIO 1:1500

PARCEL B TO BE ADDED TO PARCEL C

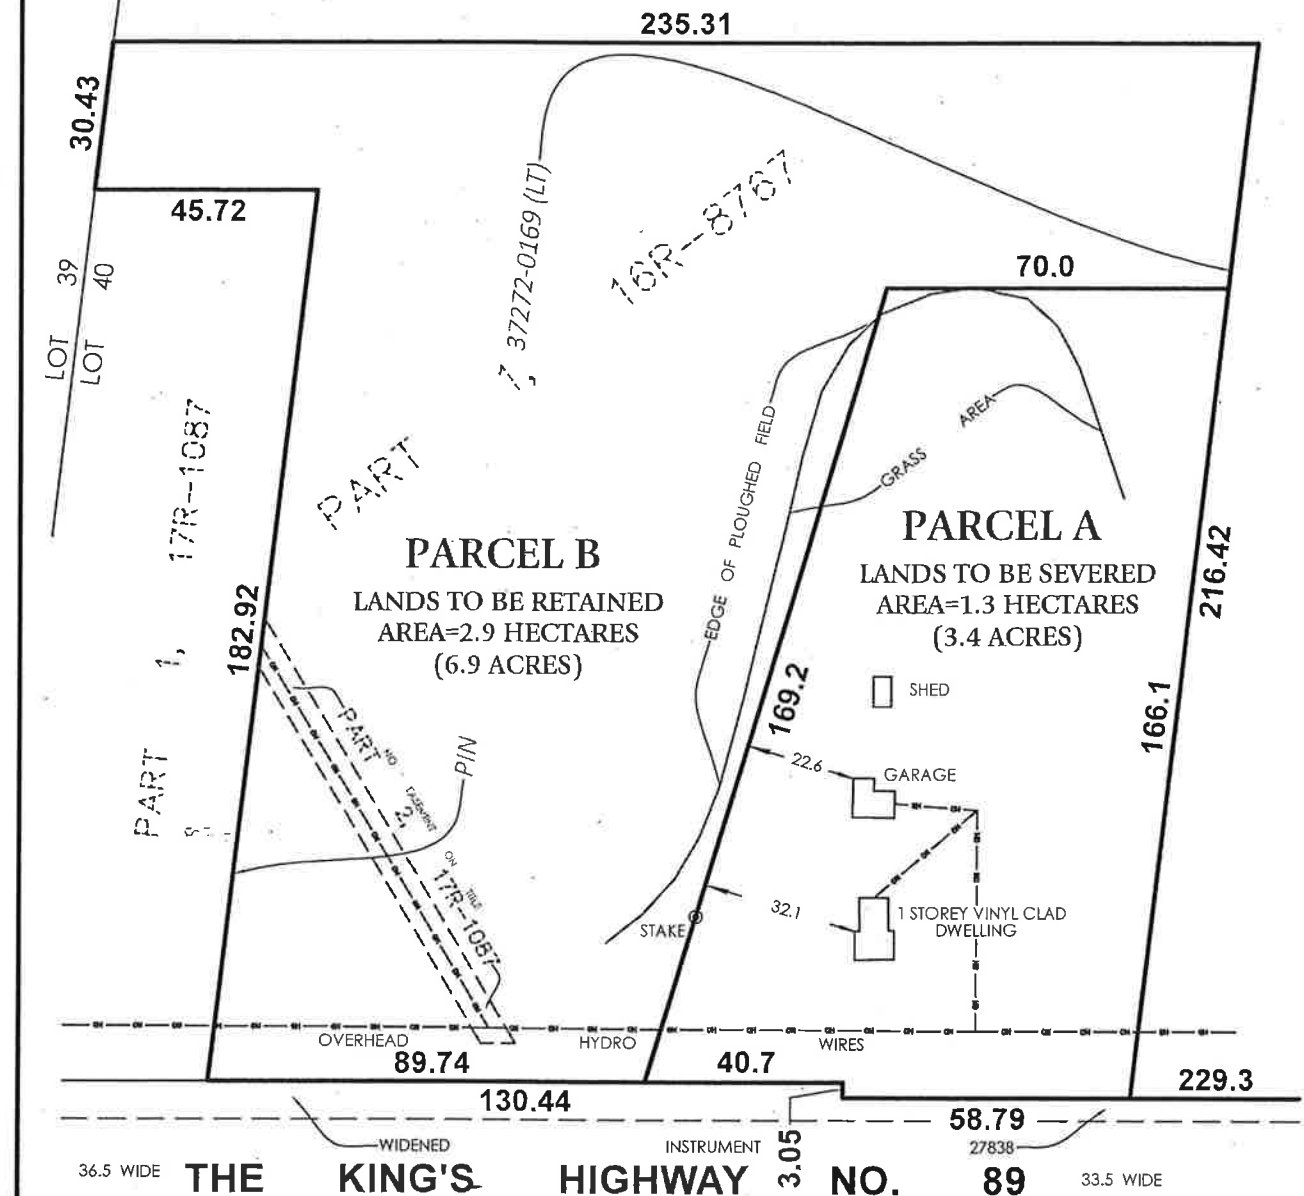

NOTES:

- THIS IS NOT A PLAN OF SURVEY AND SHOULD NOT BE USED FOR REAL ESTATE TRANSFERS OR MORTGAGES.
- DISTANCES ON THIS PLAN ARE SHOWN IN METRES AND CAN BE CONVERTED TO FEET BY DIVIDING BY 0.3048.
- DIMENSIONS ON THIS SKETCH ARE APPROXIMATE AND HAVE NOT BEEN VERIFIED BY SURVEY.
- THIS SKETCH IS PROTECTED BY COPYRIGHT ©
- THIS PROPERTY IS PART OF LOT 40, CONCESSION 1 GEOGRAPHIC TOWNSHIP OF PROTON TOWNSHIP OF SOUTHGATE COUNTY OF GREY



Kitchener Ph: 519-742-8371 Guelph Ph: 519-821-2763 Orangeville Ph: 519-940-4110

www.vanharten.com info@vanharten.com

DRAWN BY: WDF CHECKED BY: RM PROJECT No. 27538-19

Oct 17, 2019-12:10:58 PM
M:\Geographic(KW)\Proton\CON 1\ACAD\PT LOT 40 (SCHILL) 27538-19
UTM 2010.dwg