


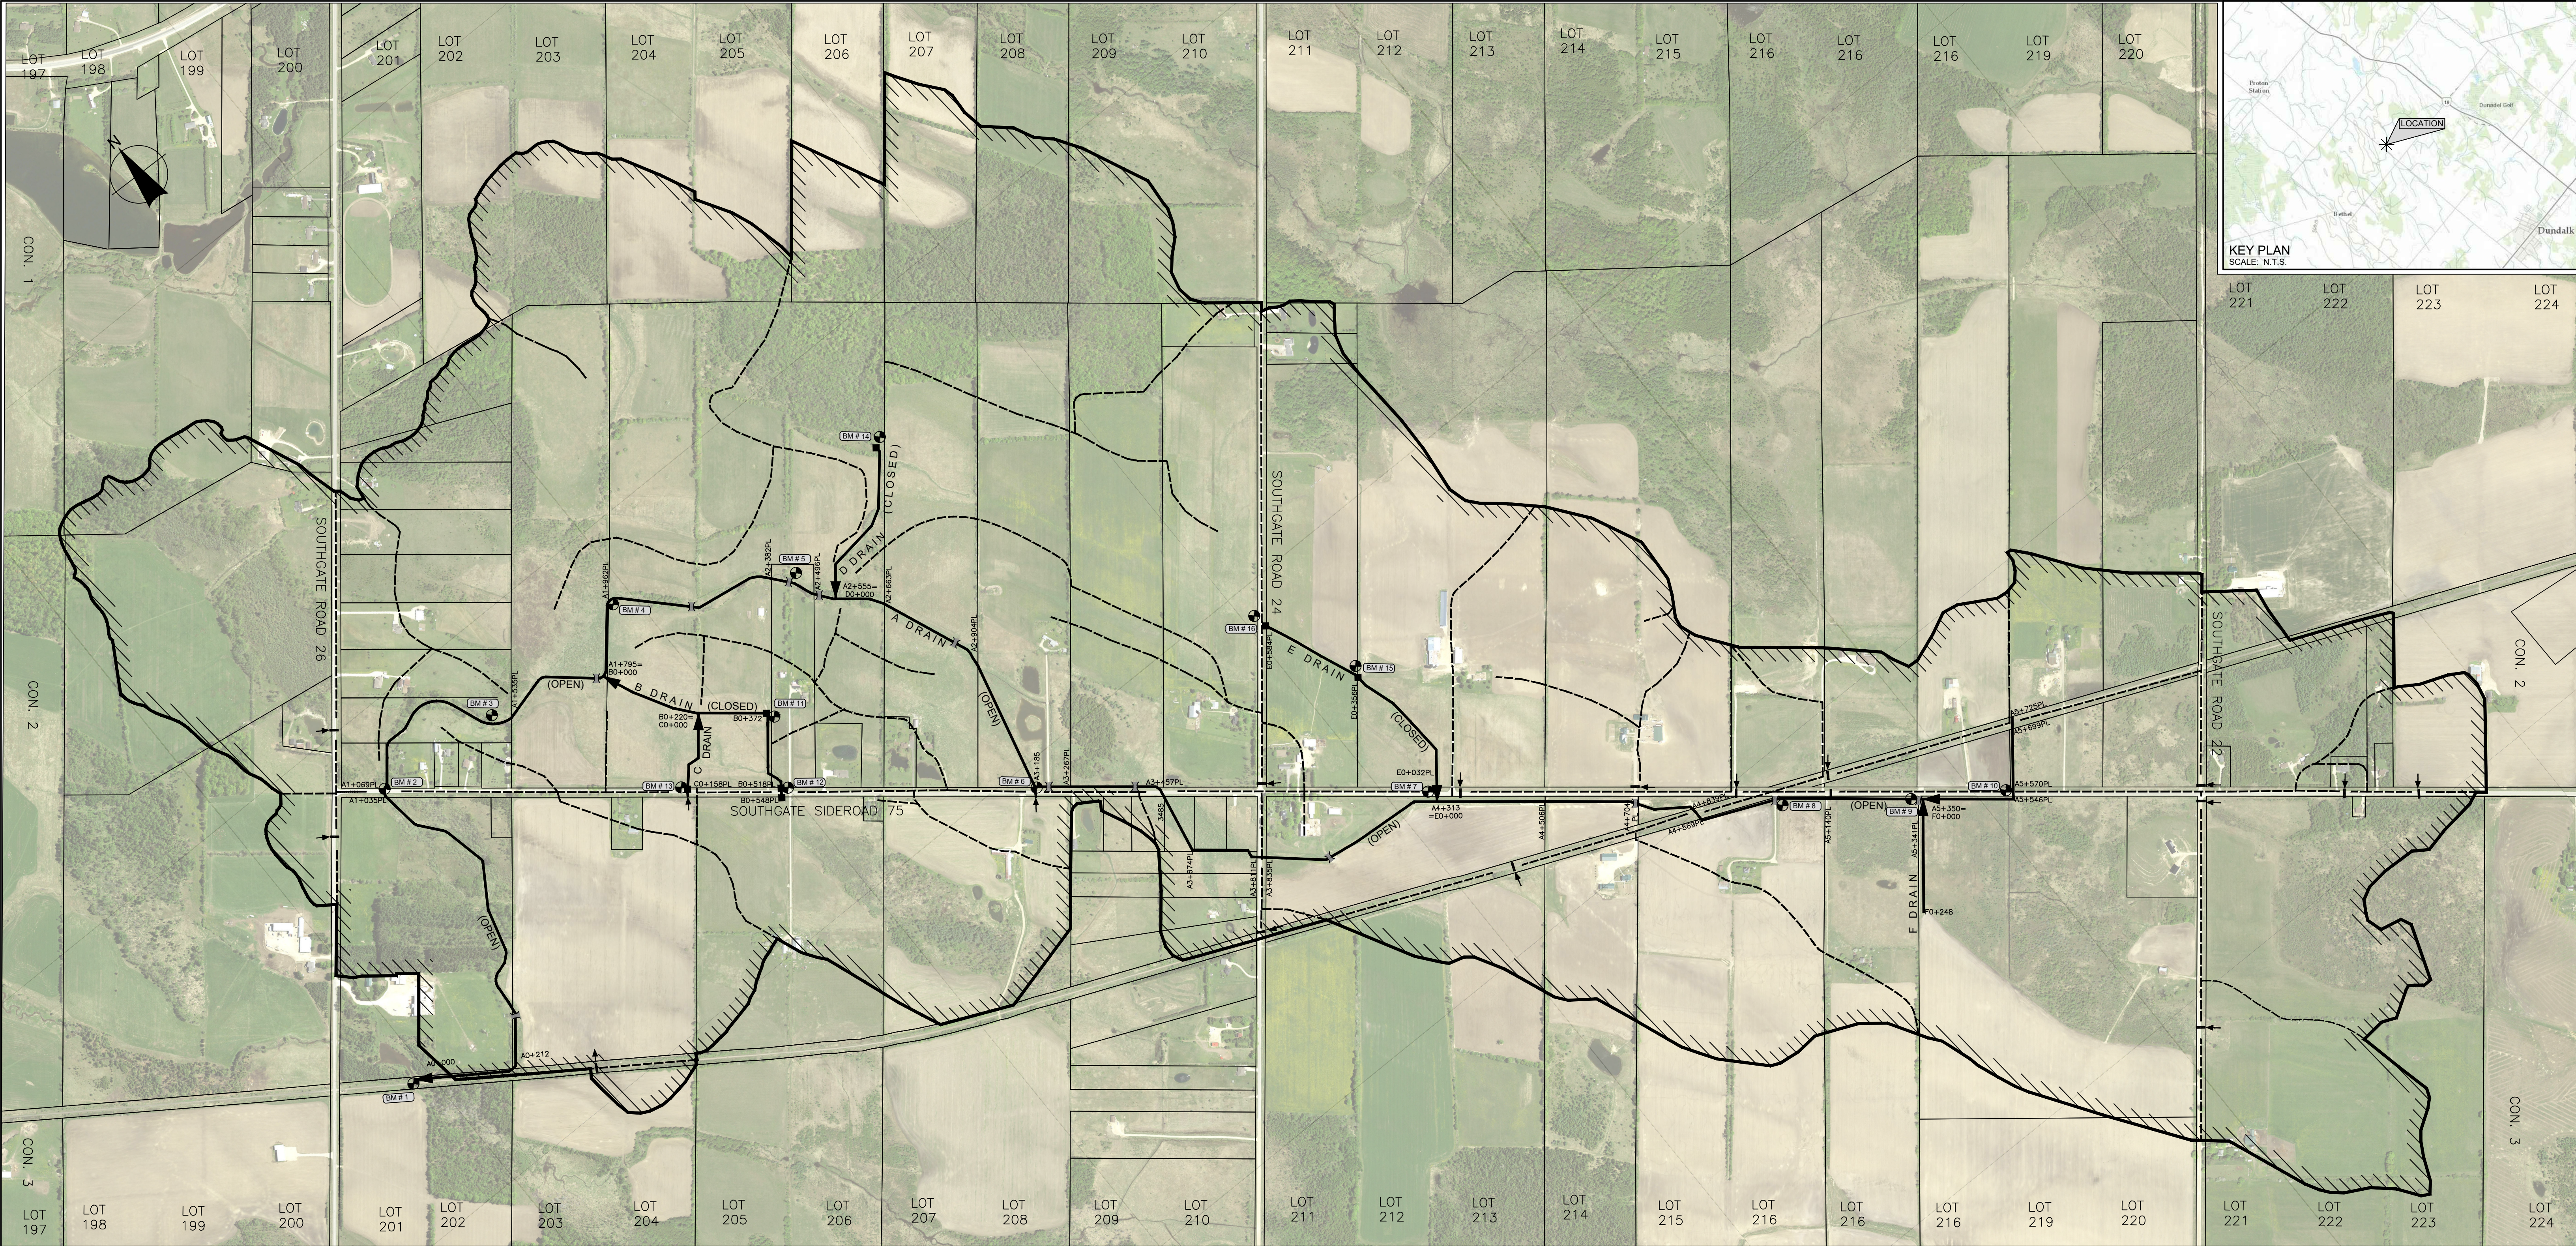

BENCHMARKS

A DRAIN

BM#1	STA. A000	MIDDLE TOP OF EAST SIDE OF CONC BRIDGE, ON GREY COUNTY CP RAIL TRAIL ELEV. 492.017
BM#2	STA. A1067	TOP S/E CORNER OF CONCRETE ELEV. 494.336
BM#3	STA. A1470	SPIKE IN EAST FACE OF 200mm ELM TREE ELEV. 496.154
BM#4	STA. A1962	SPIKE IN SOUTH FACE 500mm ELM TREE ELEV. 496.709
BM#5	STA. A2435	SPIKE IN EAST FACE OF 500mm MAPLE TREE ELEV. 500.533
BM#6	STA. A3139	TOP EAST END 760mm CSP ELEV. 501.99
BM#7	STA. A4313	TOP EAST END 750mm CSP ON EAST SIDE OF SIDEROAD 75 ELEV. 506.276
BM#8	STA. A5038	TOP OF FIRST FULL RIB ON SOUTH END 1.65X1.05 CSP ELEV. 510.796
BM#9	STA. A5343	TOP END OF 600mm FIELD ENTRANCE CSP ON THE EAST SIDE OF SIDEROAD 75 ELEV. 511.099
BM#10	STA. A5570	SPIKE IN NORTH FACE OF HYDRO POLE ON THE EAST SIDE OF SIDEROAD 75 ELEV. 511.445

B DRAIN

BM#11	STA. B375	TOP NORTH SIDE 600mm CSP ELEV. 497.287
-------	-----------	---

C DRAIN

BM#12	STA. B525	TOP EAST END OF CULVERT ELEV. 496.622
BM#13	STA. C162	TOP EAST END OF 750mm CSP ELEV. 497.541

D DRAIN

BM#14	STA. D358	SPIKE IN SOUTH FACE OF 300mm POPLAR OFFSET 10m NORTH ELEV. 503.163
-------	-----------	---

E DRAIN

BM#15	STA. E360	SPIKE IN WEST FACE OF WOOD FENCE POST ON EAST SIDE OF DRAIN ELEV. 507.407
BM#16	STA. E597	TOP SOUTH END 500mm CSP ON SOUTH SIDE OF LINE 24 ELEV. 507.28

LEGEND

	WATERSHED BOUNDARY		DIRECTION OF SURFACE FLOW
	SUB WATERSHED BOUNDARY		EXISTING CULVERT
	DRAIN LOCATION & DIRECTION		CULVERT FLOW DIRECTION
	A DRAIN		PROPOSED CATCH BASIN
	BENCHMARK LOCATION BENCHMARK NUMBER		PROPOSED CROSSING
	5-063-00 E. HOOVER		
	1.0ha AFFECTED AREA		

- Notes
1. This drawing is the exclusive property of R. J. Burnside & Associates Limited. The reproduction of any part without prior written consent of this office is strictly prohibited.
 2. The contractor shall verify all dimensions, levels, and datums on site and report any discrepancies or omissions to this office prior to construction.
 3. This drawing is to be read and understood in conjunction with all other plans and documents applicable to this project.

No.	Issue / Revision	Date	Auth.

NOT FOR CONSTRUCTION



R.J. Burnside & Associates Limited
15 Townline
Orangeville, Ontario, L9W 3R4
telephone (519) 941-5331
fax (519) 941-8120
web www.rjburnside.com

Client
TOWNSHIP OF SOUTHGATE
185667 GREY COUNTY ROAD 9
R.R. #1, DUNDALK, ON
N0C 1B0

Drawing Title
SIDEROAD 75 DRAINAGE WORKS

WATERSHED PLAN

Drawn	Checked	Designed	Checked	Date	Drawing No.
GB	TMP	GB	TMP	2021/10/13	P1
Project No.	Contract No.	Revision No.			
300036469.0000		0			
Scale					
1:6500					