

The Corporation of the Township of Southgate  
By-law Number 2021-177

**Being a by-law to authorize the execution of a Site Plan Control Agreement**

**Whereas** Section 41 of the Planning Act, RSO 1990, Chapter P.13 as amended authorizes municipalities to designate areas of Site Plan Control, and to subsequently enter into agreements with respect to the conditions of development or redevelopment of lands in areas of Site Plan Control; and

**Whereas** all of the lands within the Township are designated as a Site Plan Control Area pursuant to the provisions of Section 41 of the Planning Act and By-law 2021-111; and

**Whereas** the Council of the Township of Southgate deems it expedient to enter into a Site Plan Agreement with the owner,

**Now therefore be it resolved that** the Council of the Corporation of the Township of Southgate enacts as follows:

1. **That** a Site Plan Agreement between Elvin and Rhoda Martin and the Township of Southgate for the development of the lands described as PT LT A Con 5, Egremont, Township of Southgate is authorized. Such agreement being attached hereto as Schedule "A" and which forms a part of this by-law;
2. **That** the Mayor and Clerk are authorized to sign the Site Plan Agreement on behalf of the Council of the Corporation of the Township of Southgate in substantially the form as that set out in Schedule A;
3. **That** the Clerk is authorized and directed to cause notice of the Site Plan Agreement to be registered on the title to the said lands forthwith after it has been signed by all parties; and
4. **That** this By-law shall come into full force and effect upon the final passing hereof.

Read a first and second time this 1<sup>st</sup> day of December 2021.

Read a third time and finally passed this 1<sup>st</sup> day of December 2021.

---

Mayor – John Woodbury

---

Clerk- Lindsey Green

THE CORPORATION OF  
THE TOWNSHIP OF SOUTHGATE

**SITE PLAN AGREEMENT**

THIS AGREEMENT made in triplicate this\_\_\_\_\_ day of\_\_\_\_\_, 2021

Between: Elvin and Rhoda Martin

(hereinafter called the "OWNERS" OF THE FIRST PART)

- and -

THE CORPORATION OF THE TOWNSHIP OF SOUTHGATE

(hereinafter called the "TOWNSHIP" OF THE SECOND PART)

WHEREAS the OWNERS represents that they are the owners of these lands and premises in the Township of Southgate in the County of Grey, being more particularly described in s Schedule "A"

AND WHEREAS the OWNERS have applied to the TOWNSHIP to permit development on the OWNER'S lands;

AND WHEREAS the Encumbrancer(s) (if any) hold registered security interests in the lands and all Encumbrancers of the lands are included as parties to this Agreement

AND WHEREAS the OWNERS have agreed with the TOWNSHIP to furnish and perform the works, material, matters and things required to be done, furnished and performed in the manner hereinafter described in connection with the proposed use of the subject lands;

AND WHEREAS the said lands have been designated by the Council of the TOWNSHIP as being within a site plan control area as provided by Section 41 of the Planning Act, R.S.O. 1990, as amended;

NOW THEREFORE witnesseth that in consideration of other good and valuable consideration and the sum of one -----(\$1.00)-----DOLLAR of lawful money of Canada now paid by the TOWNSHIP to the OWNER, the receipt whereof is hereby acknowledged, the OWNERS and the TOWNSHIP covenant, declare and agree as follows:

**SECTION 1 - LANDS TO BE BOUND**

1. The lands to be bound by the terms and conditions of this Agreement (sometimes referred to as "the subject lands"), are located in the geographic Township of Egremont, in the TOWNSHIP OF SOUTHGATE, and are more particularly described in Schedule "A".

**SECTION II - COMPONENTS OF THE AGREEMENT**

1. The text and the following Schedules, which are annexed hereto, constitute the components of this Agreement.

Schedule "A" - Legal Description of the Lands being developed.

Schedule "B" - Site Plan(s)

**SECTION III - REGISTRATION OF AGREEMENT**

1. This Agreement shall be registered on title to the said lands as provided for by Section 41(10) of the Planning Act, R.S.O., 1990, as amended, at the expense of the OWNERS;
2. The OWNERS agree that all documents required herein shall be submitted in a form suitable to the TOWNSHIP and suitable for registration, as required;
3. The PARTIES agree that this Agreement must be registered against the OWNERS' lands within thirty (30) days of the execution thereof by both parties.

#### **SECTION IV - BUILDING PERMITS**

1. The OWNERS agree to not request the Chief Building Official to issue any further building permits to carry out the development until this Agreement has been registered on title to the lands described in Schedule "A" attached hereto and a registered copy of same has been provided to the Township.
2. It is agreed that if the OWNERS fail to apply for any building permit or permits to implement this Agreement within 12 months from the date upon which such building permit would be available, then the TOWNSHIP, at its option has the right to terminate the said Agreement and require that a new Site Plan Agreement be submitted for approval and execution.

#### **SECTION V - PROVISIONS**

1. **THIS AGREEMENT** applies to works related to the entire subject lands and includes the exterior of existing buildings, new structures, drainage and servicing and entrance as required. Agricultural and residential uses are not applicable to this Site Plan Agreement in accordance with section 41 of the Planning Act and By-law 47-2007.
2. **THE OWNERS** further covenant and agree to develop the subject lands in accordance with the Site Plan being Schedule "B" attached hereto, and that no work will be performed on the subject lands except in conformity to all provisions of this Agreement.
3. **THE OWNERS** agree to carry out on the lands at the work, and to construct, install and maintain at its expense all of the services, works and facilities stipulated, described by words and numbers, and shown in and upon the following Plans, that is:

(i) Submitted Site Plan Drawings;

which Plan is hereinafter called "the Site Plan." Notwithstanding the generality of the foregoing the requirements under this agreement include all of the notes and printed text contained in and on the Plans making up the Site Plan.

4. **FURTHER DESCRIPTION OF WORK AND LOCATION OF SITE PLAN.** Without limiting the generality of the foregoing, all of the specifications and said requirements contained in the said Site Plan, which is on file at Southgate's Municipal Office, shall be adhered to and satisfied by the Owner to the satisfaction of Southgate.
5. **EXTERIOR FASCIA.** In order to mitigate possible noise impacts of the facility, the owner agrees that the Chief Building Official or By-law Enforcement Officer, may require, if complaints are received, that all doors and windows remain closed during operating hours.
6. **STORM DRAINAGE -- GENERAL.** Notwithstanding the foregoing, the Owner agrees that the storm drainage system on and for the lands shall be designed and constructed to the satisfaction of Southgate at the expense of the Owner.

7. **ENTRANCE.** The Commercial Entrance to the property is from Southgate Road 04 and the residential entrance is from Southgate Sideroad 41.

8. **FIRE SUPPRESSION.** The owner agrees to install all necessary servicing and equipment on the property for fire fighting and fire suppression including if required, a water reservoir, at the owners expense.

9. **SERVICING.** The owner is responsible for ensuring that a private well and sewage disposal system are in good working order to accommodate the business and its employees.

10. **LANDSCAPED BUFFERING.** The owner agrees to install a landscaped screening buffer where outdoor storage areas are exercised, installed, or used, in accordance with the Township of Southgate Zoning By-law. This buffer must be maintained for the purposes of providing a visual barrier.

11. **OUTSIDE STORAGE.** Outside storage may only be located in the areas identified on the Site Plan. Stacking in the outside storage area is limited to a maximum height of 3m and in no case will it be higher than the eaves of the workshop.

12. **DUST CONTROL MEASURES.** The owner agrees to provide for dust control measures such as calcium and water, to mitigate impacts as required by the Township of Southgate. These measures will be required for those areas of the site not asphalted or seeded with grass.

13. **LIGHTING.** All exterior lighting must be dark sky compliant. It must be pointed downward and remain internal to the site in accordance with the Township of Southgate Standards.

14. **MOE CERTIFICATES OF APPROVAL (IF REQUIRED).** The Owner shall not commence any work on the lands or cause any work to be commenced on the said public highway until any Certificate of Approval required under the ***Environmental Protection Act*** and or the regulations made under it has been duly applied for by the Owner and a copy of the application has been filed with Southgate.

15. **POSTPONEMENT AND SUBORDINATION OF ENCUMBRANCES.** The Owner covenants and agrees, at its own expense, to obtain and register such documentation from its mortgagees or those holding encumbrances as may be deemed necessary by Southgate to postpone and subordinate their interest in the lands to the interest of Southgate to the extent that this Agreement shall take effect and have priority as if it have been executed and registered prior to the execution and registration of any such mortgages or encumbrances.

16. **SOUTHGATE'S PROFESSIONAL FEES AND DISBURSEMENTS.** The Owner shall reimburse Southgate for all of its engineering and legal expenses (professional fees and disbursements) in connection with the development and implementation of this Agreement.

17. **WAIVER.** The failure of Southgate at any time to require performance by the Owner of any obligation under this Agreement shall in no way affect its right thereafter to enforce such obligation, nor shall the waiver by Southgate of the performance of any obligation hereunder be taken or be held to be a waiver of the performance of the same or any other obligation hereunder at any later time. Southgate shall specifically retain its rights at law to enforce this Agreement.

18. **NO CHALLENGE TO THE AGREEMENT.** The parties covenant and agree with each other not to call into question or challenge, directly or indirectly, in any proceeding or action in court, or before any administrative tribunal, the parties' right to enter into and force this Agreement. The law of contract applies to this Agreement

and the parties are entitled to all remedies arising from it, notwithstanding any provisions in Section 41 of the Planning Act interpreted to the contrary. The parties agree that adequate consideration has flowed from each party to the other and that they are not severable. This provision may be pleaded by either party in any action or proceeding as an estoppel of any denial of such right.

19. **ENFORCEMENT.** The Owner acknowledges that Southgate, in addition to any other remedy it may have at law, may also be entitled to enforce this Agreement in accordance with Section 446 of the ***Municipal Act, 2001*** as amended.

20. **MEDIATION.** Without affecting Southgate's statutory right under subsection 41(11) of the said ***Planning Act*** to, at its complete discretion, invoke the provisions of Section 446 of the ***Municipal Act, 2001*** as amended regarding any applicable requirement herein in which case this paragraph shall be inoperative and inapplicable, in the event that a dispute relating to this Agreement or its implementation arises that cannot be resolved by negotiation between the parties, the parties agree to use the services of a mediator to attempt to resolve their differences and failing agreement on the procedure to be followed, it shall be conducted in accordance with the rules of procedure for the conduct of mediations of the ADR Institute of Ontario Inc. or its successor body.

21. **REGISTRATION.** The Owner consents to the registration of this Agreement or Notice of this Agreement by Southgate on the title to the lands.

22. **ENUREMENT CLAUSE.** The covenants, agreements, stipulations, declarations, and provisions contained herein shall run with the lands and shall be binding upon the Owner and its successors and assigns and the benefit thereof shall enure to Southgate and its successors and assigns.

## **SECTION VI - BINDING PARTIES, ALTERATION, AMENDMENT, EFFECT, NOTICE, PENALTY**

1. This Agreement may only be amended or varied by a written document of equal formality herewith duly executed by the parties hereto and registered against the title to the subject lands.

2. The OWNER further agrees to complete the items detailed on Schedule "B" within three (3) years of the date of registration of this Agreement.

3. Following completion of the works, the OWNER shall maintain to the satisfaction of the TOWNSHIP, and at the sole expense of the OWNER, all the facilities or works described in Schedule "B".

4. This Agreement shall inure to the benefit of and be binding upon the respective successors and assigns of each of the PARTIES hereto.

5. The Agreement shall come into effect on the date of execution by the TOWNSHIP.

6. The OWNER acknowledges that this Agreement is entered into under the provisions of Section 41(7)(c) of the Planning Act, R.S.O., 1990, as amended.

7. Any notice required to be given pursuant to the terms hereto shall be in writing and mailed or delivered to the other at the following address:

To the OWNER:                      Elvin and Rhoda Martin  
411190 Southgate Road 41  
Mount Forest, ON  
N0G 2L0

To the TOWNSHIP: Clerk  
Township of Southgate  
185667 Grey Rd 9, R.R. 1,  
Dundalk, ON  
N0C 1B0

**IN WITNESS WHEREOF** the corporate parties have executed this Agreement by affixing thereto their corporate seals, as attested by the hand of their proper signing officers duly authorized in that behalf.

**AND IN WITNESS WHEREOF** the natural parties hereto have hereunto set their hands and seals. Signing authorized by By-law 2021-177.

SIGNED, SEALED AND  
DELIVERED

in the presence of:

\_\_\_\_\_  
Witness

\_\_\_\_\_  
Witness

) ELVIN AND RHODA MARTIN

)

)

Per:\_\_\_\_\_

Name: Elvin Martin

Date:\_\_\_\_\_

Per:\_\_\_\_\_

Name: Rhoda Martin

Date:\_\_\_\_\_

**THE CORPORATION OF THE  
TOWNSHIP OF SOUTHGATE**

Per:\_\_\_\_\_

John Woodbury, Mayor

Per:\_\_\_\_\_

Lindsey Green, Clerk

Date:\_\_\_\_\_

We have authority to bind the corporation

Schedule "A"

**THE LAND**

All and singular that certain parcel or tract of land and premises situate, lying and being in the Township of Southgate, in the County of Grey and Province of Ontario, and being composed of:


**Part Lot A, Concession 5, Geographic Township of  
Egremont, Township of Southgate alternatively described  
as 411190 Southgate Road 41.**

Schedule "B"

**SITE PLANS**

Drawing #1. Dated December 1, 2021 and signed by the planner



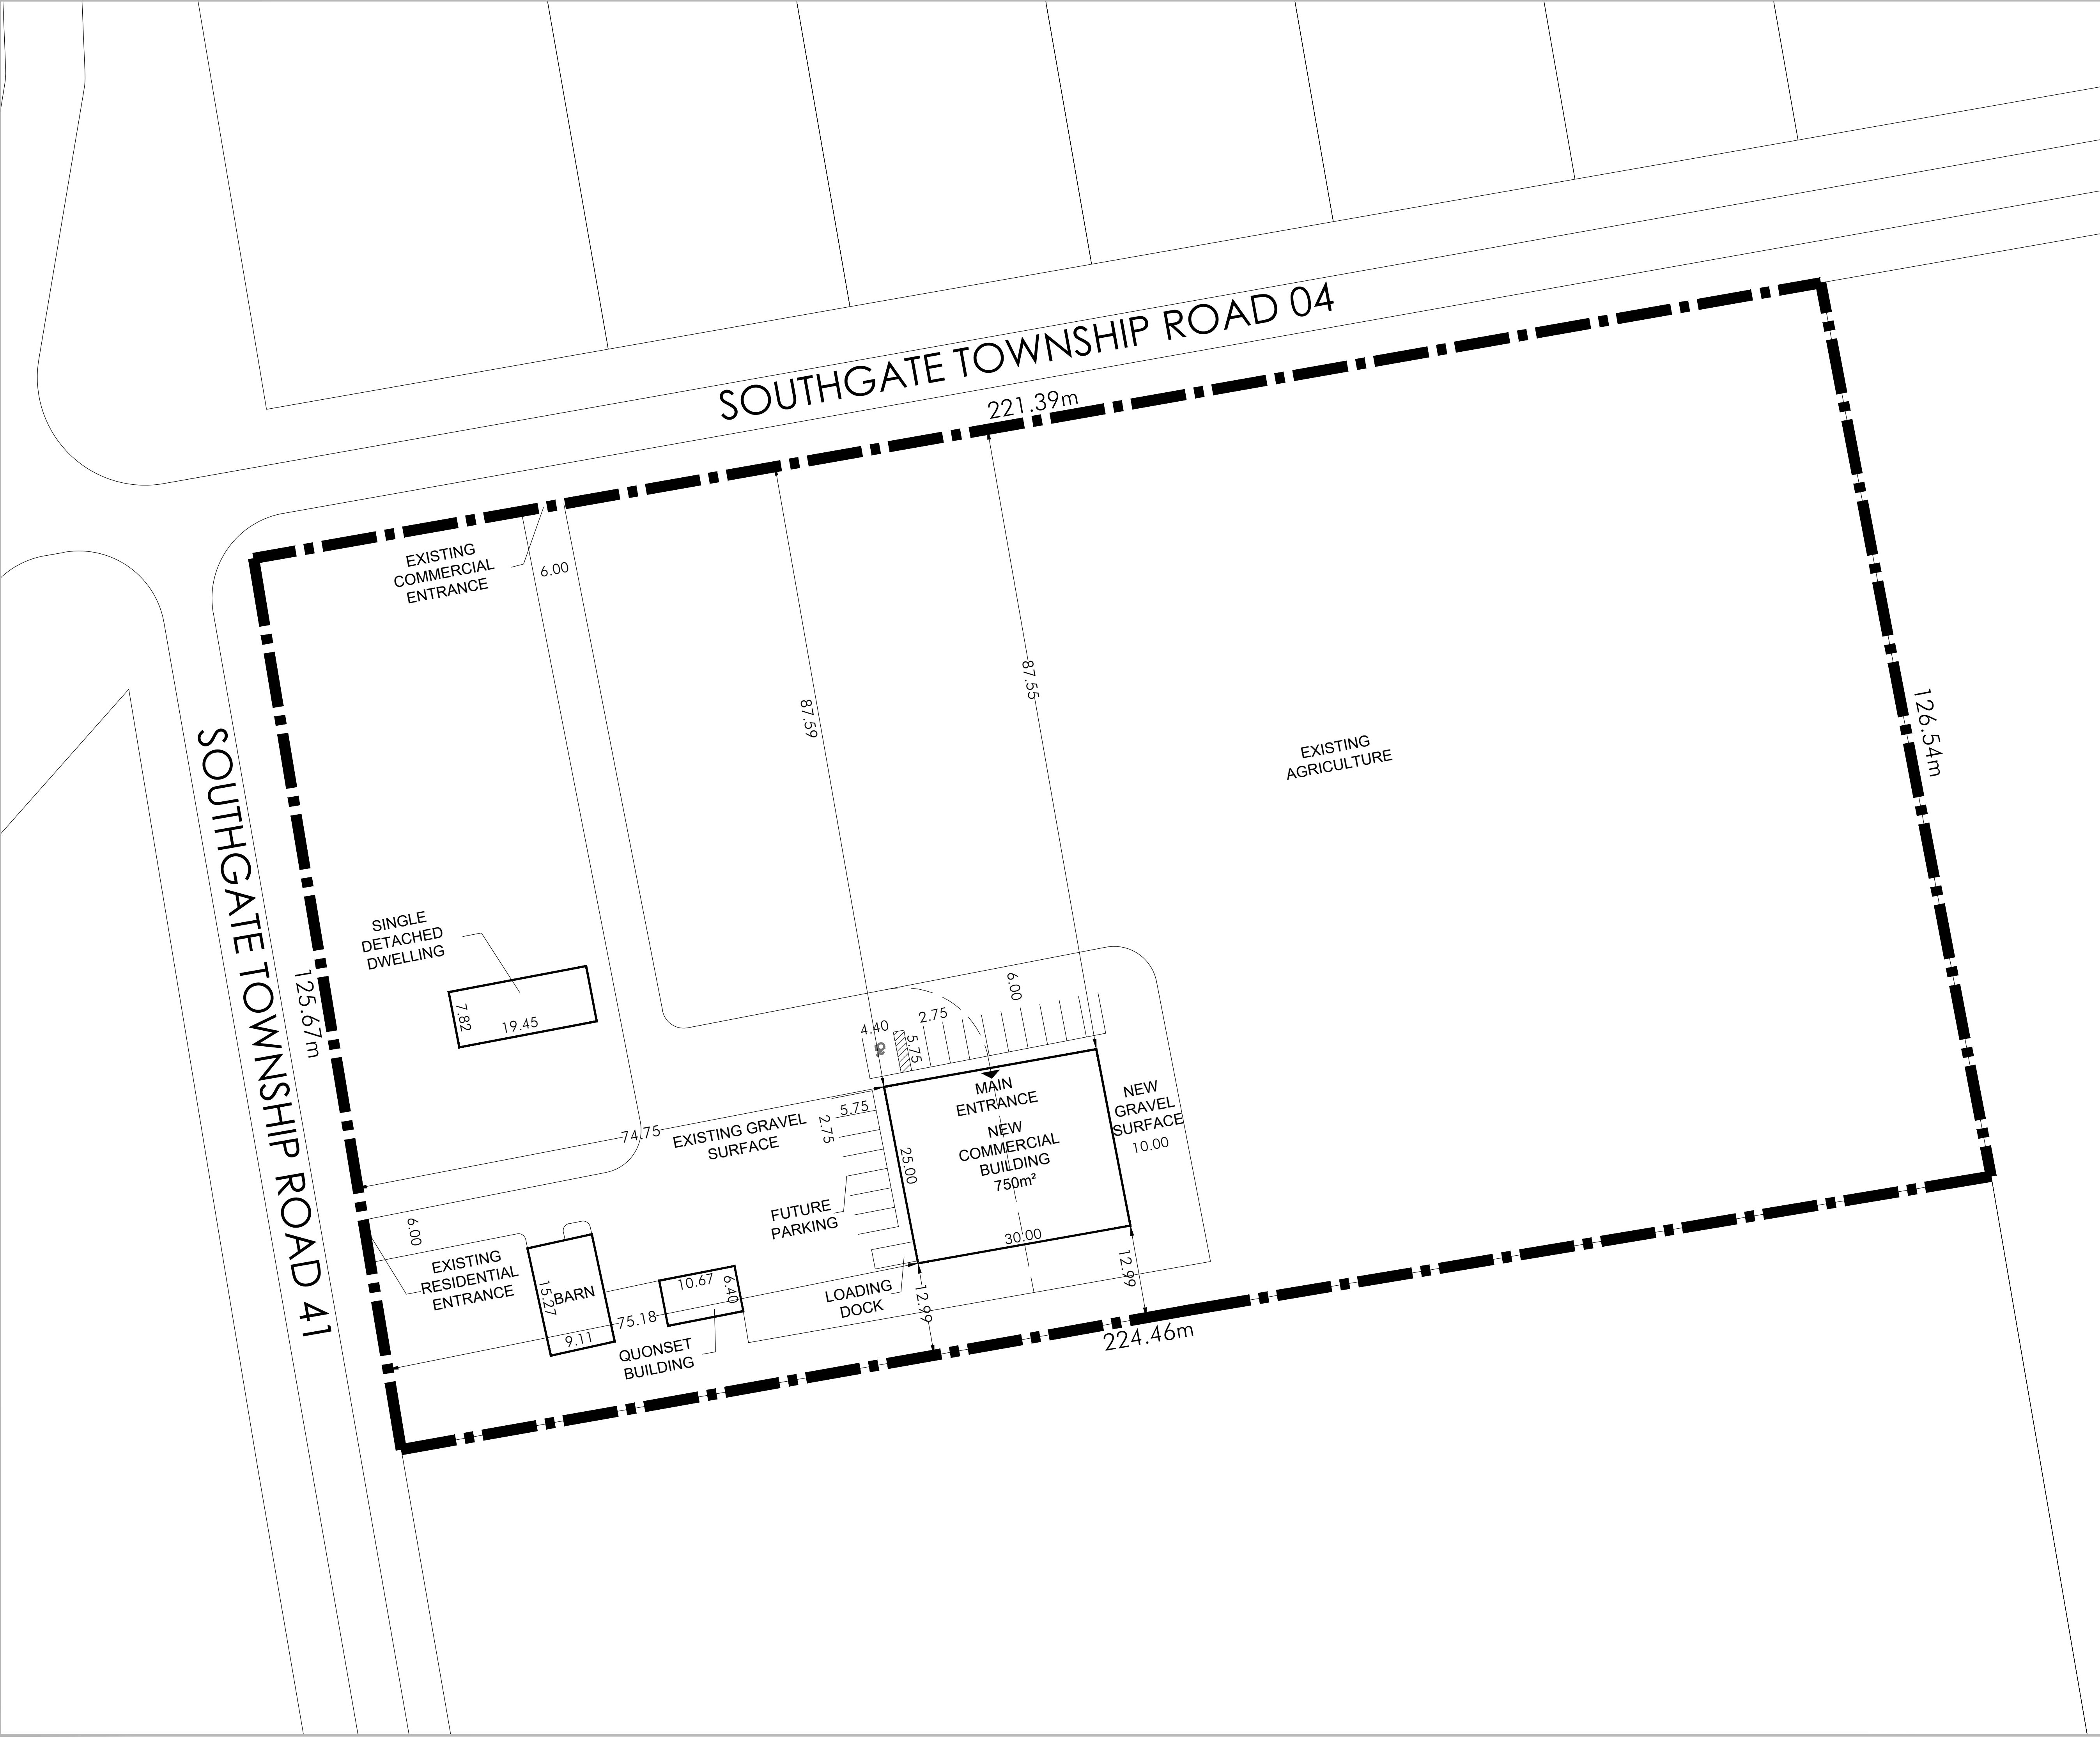

**LEGAL DESCRIPTION**  
  
CON 5 N PT GORE A  
TOWNSHIP OF SOUTH GATE  
GREY COUNTY

**Key Plan**  

Subject Site

SCALE NTS

**SITE STATISTICS**

Zoning Summary R6-29 ZONE/C4 ZONE		
Regulations	Required	Provided
Lot Area (min)	0.8ha	2.80ha
Lot Frontage (min) (Southgate Township Road 04)	100 m	222.1m
Lot Coverage (max)	20%	4%
Front Yard (min)	30 m	87.55 m
Side Yard (min)	6 m, except that a minimum side yard abutting a residential use or an improved public street shall be 10 m	74.75 m
Rear Yard (min)	9 m, except that a minimum rear yard abutting a residential use or an improved public street shall be 16 m	12.99 m
Gross Floor Area (min)	1 storey: 90 m <sup>2</sup> except that where no full basement or cellar is provided, the minimum floor area shall be 105m <sup>2</sup>	750 m <sup>2</sup> 675m <sup>2</sup> (excluding 10% floor area devoted to ancillary employee uses)
Height (max)	10 m	10 m
Parking	1 space per 40m <sup>2</sup> of Commercial Floor Area	18 spaces includes 1 barrier free space

Building Coverage: 1,110m<sup>2</sup>

Drawing #1 Dated December 1, 2021

Revision No.	Date	Issued / Revision	By

**PLANNING  
URBAN DESIGN  
& LANDSCAPE  
ARCHITECTURE**  
200-540 BINGEMANS CENTRE DR. KITCHENER, ON, N2B 3X9 | P: 519.576.3650 F: 519.576.0121 | WWW.MHBCPLAN.COM

Stamp	Date	September 27, 2021
	Drawn By	LC
	Plan Scale	1:400
	File No.	20419A
	Checked By	TH
Other		

Project

411190 SOUTHGATE SRD 41  
TOWNSHIP OF SOUTHGATE

File Name

SITE PLAN

Scale Bar

File No.

1 of 1

Stamp

K:\20419A - Southgate Sideroad\SP\SP\_27Sept2021.dwg